


ZÁKLADOVÁ

DESKA

1:50

D1

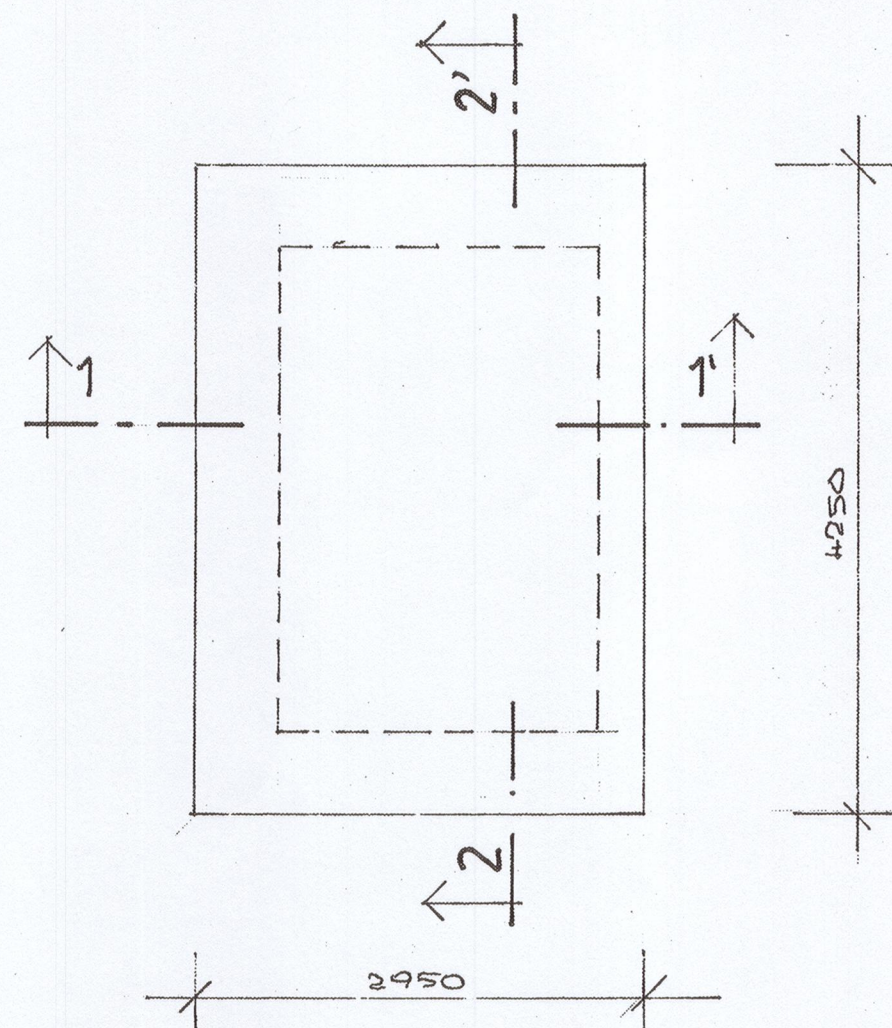

ZTUŽENÍ BET. MAZANIN



30,4 m²

5 KARI ϕ 6 - 150/150

19,8 m²


6 KARI ϕ 5 - 150/150

ŘEZ 1-1' 1:25

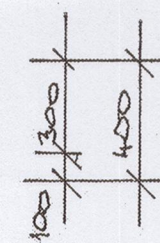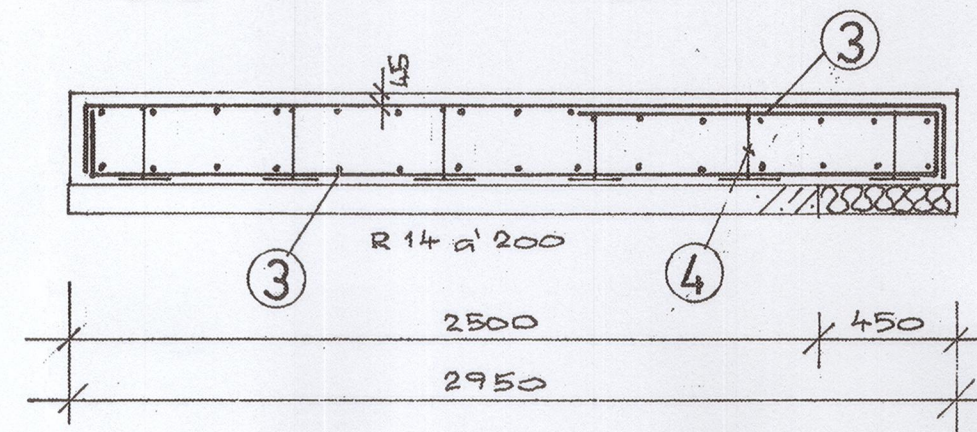

21 KS

1

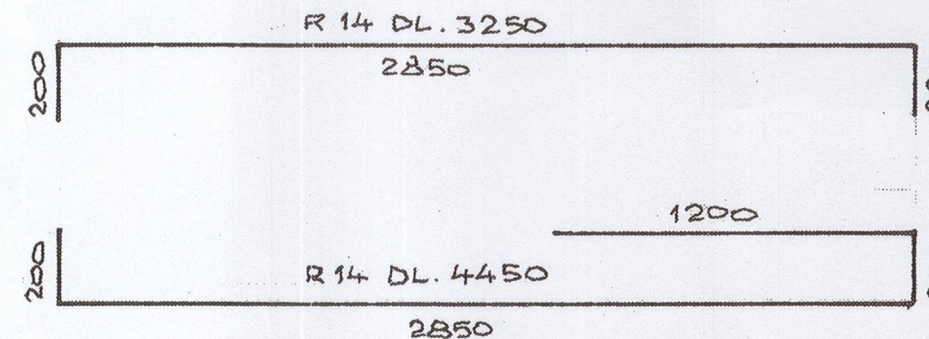


21 KS

2


STOLÍČKA
 ϕ R 8 - ϕ 500
DL 650

ŘEZ 2-2' 1:25

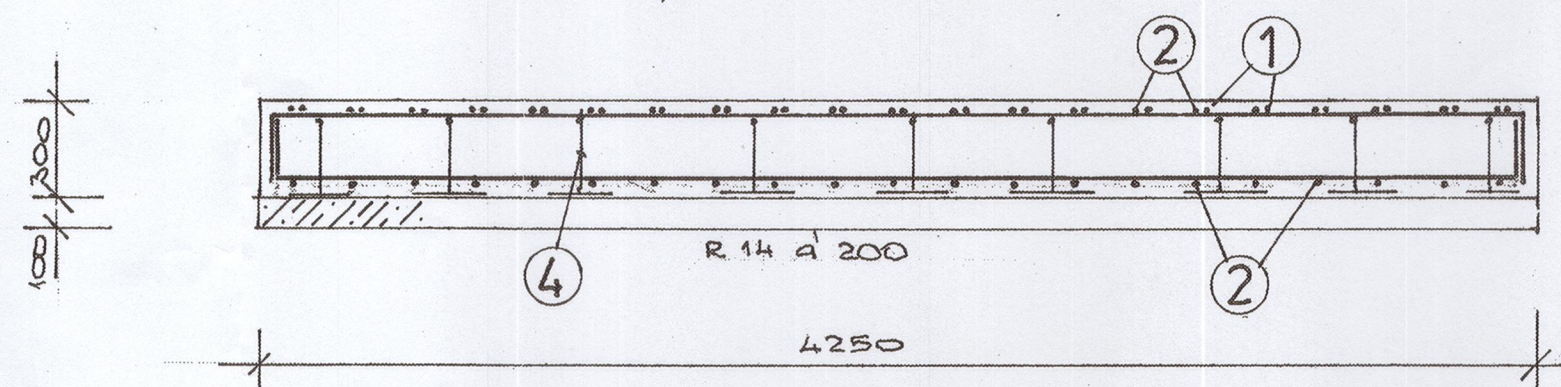

18 KS

3

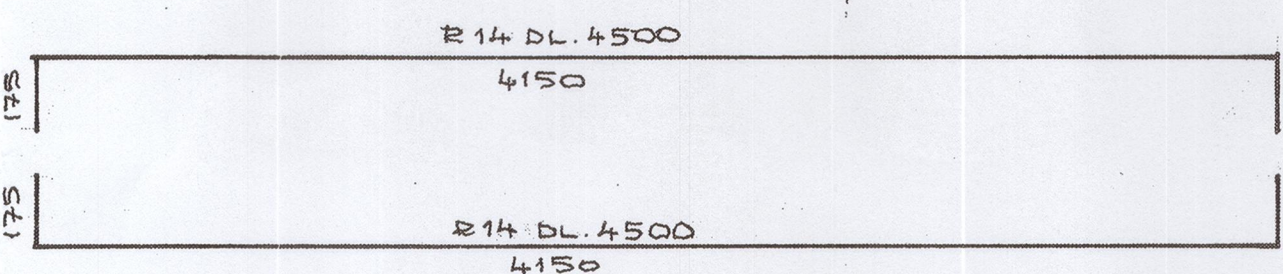


18 KS

3

DESKA

1:25

D2

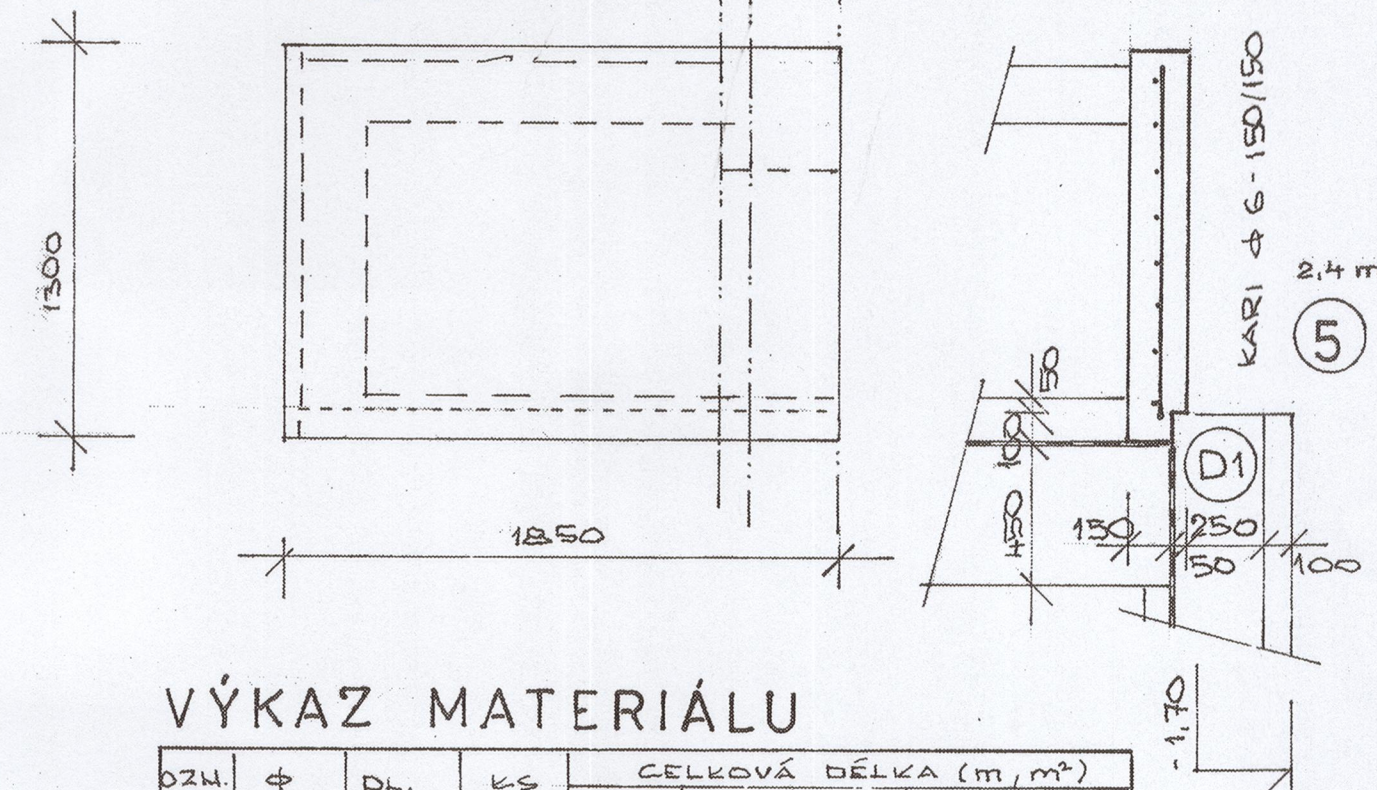

VÝKAZ MATERIÁLU

OZN.	ϕ	DL. (m)	KS	CELKOVÁ DÉLKA (m, m ²)				
				R 8	R 12	R 14	KARI 5	KARI 6
1	14	3,25	21			68,25		
2	14	4,45	21			93,45		
3	14	4,50	30			135,00		
4	8	0,65	30	32,50				
5	KARI 6-150	32,8 m ²	1					32,80
6	KARI 5-150	19,8 m ²	1				19,80	
m				32,50		296,70	19,80	32,80
kg/m ² - kg/m				0,390	0,890	1,21	2,10	3,03
kg				12,70		357,00	41,60	99,40
HMATNOST CELKEM				512,70 kg				

BETON C 30/37 (B 35) OCEĽ 10505 (R)

PRO DESKU D1

BETON C 16/20 (B 20)

PRO OSTATNÍ

DSP + DPS

PŘÍSTAVBA EVAKUAČNÍHO VÝTAHU K PAVILONU L1		Ing. Jaroslava KOLÁ PROJEKTOVÉ STŘEDISKO 301 83 Píseč, Parkyňova 22 IČO: 68878969, tel. 603 688536 Do Pí 700-1500	
DOMOV PRO OSOBY SE ZDRAV POSTIŽENÍM, H. BRÍZA		DATUM: 4.2018	
INVESTOR: U Vrbky 48 6, 330 12 Horní Bríza		M. 1:25 1:50	
VYPRACOVAL: ING. ŠEDÍVEC		ZAK. Č. 2/18	
VÝZTUŽ ZÁKLAD. DESEK		Č.v. 13	