



ŘEZ OPLOCENÍM
M 1:50

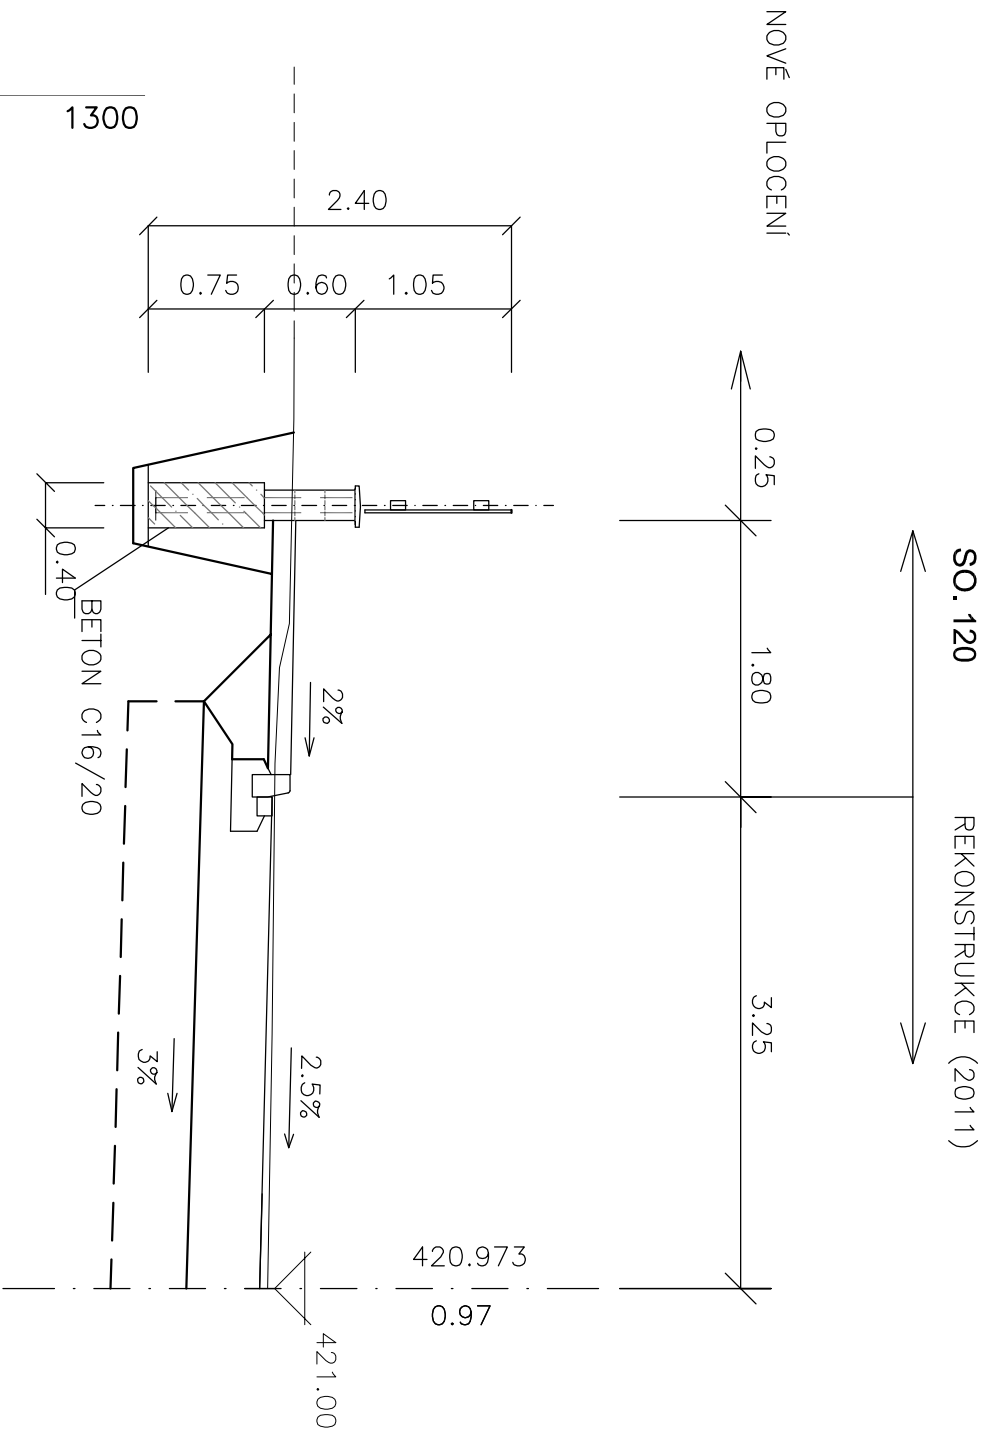


ŘEZ SLOUPKEM
M 1:50

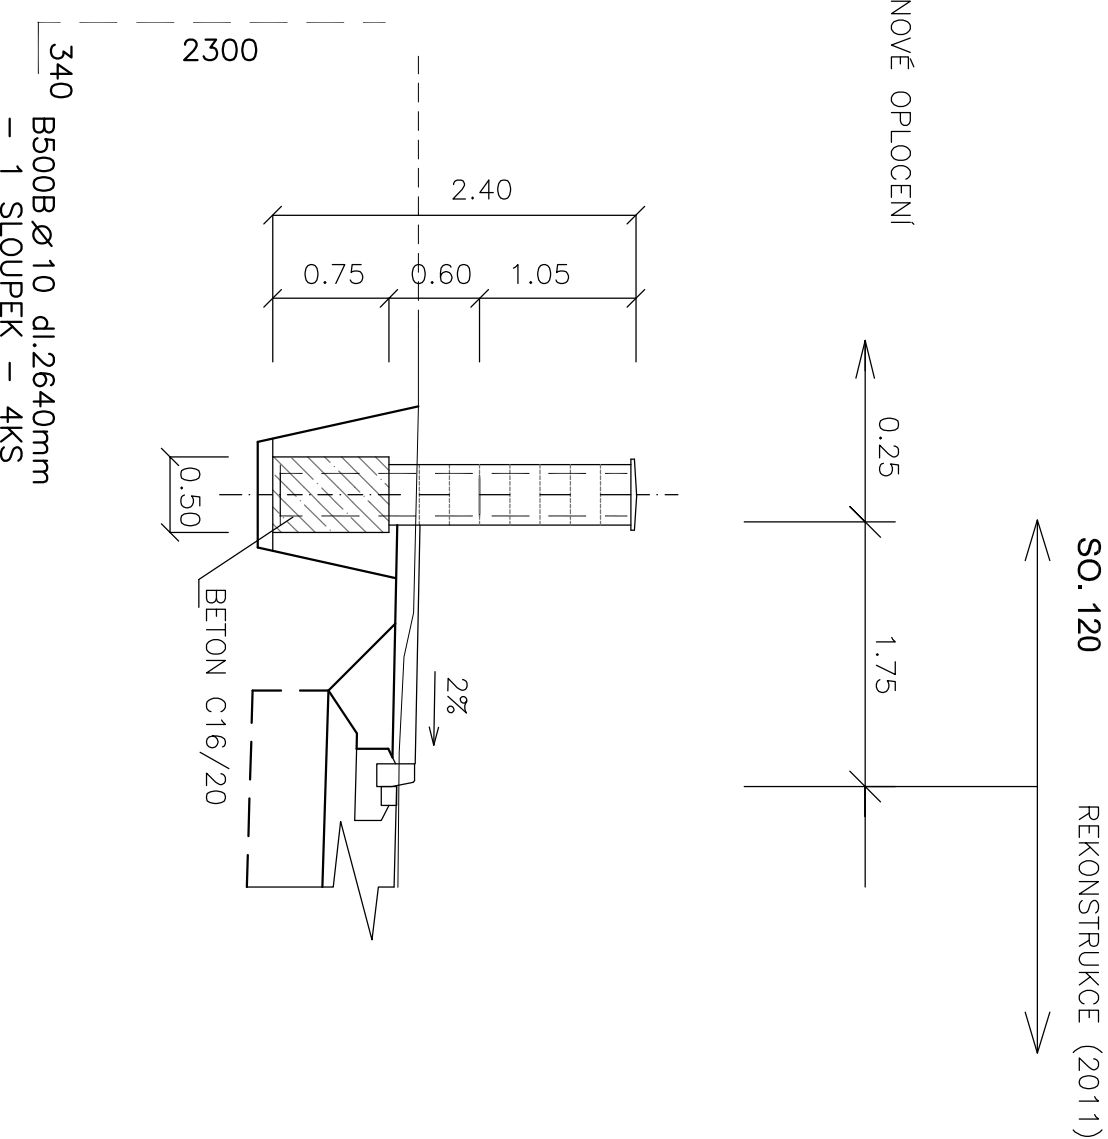

0.220000
M 1:100

SO. 120 REKONSTRUKCE (2011)

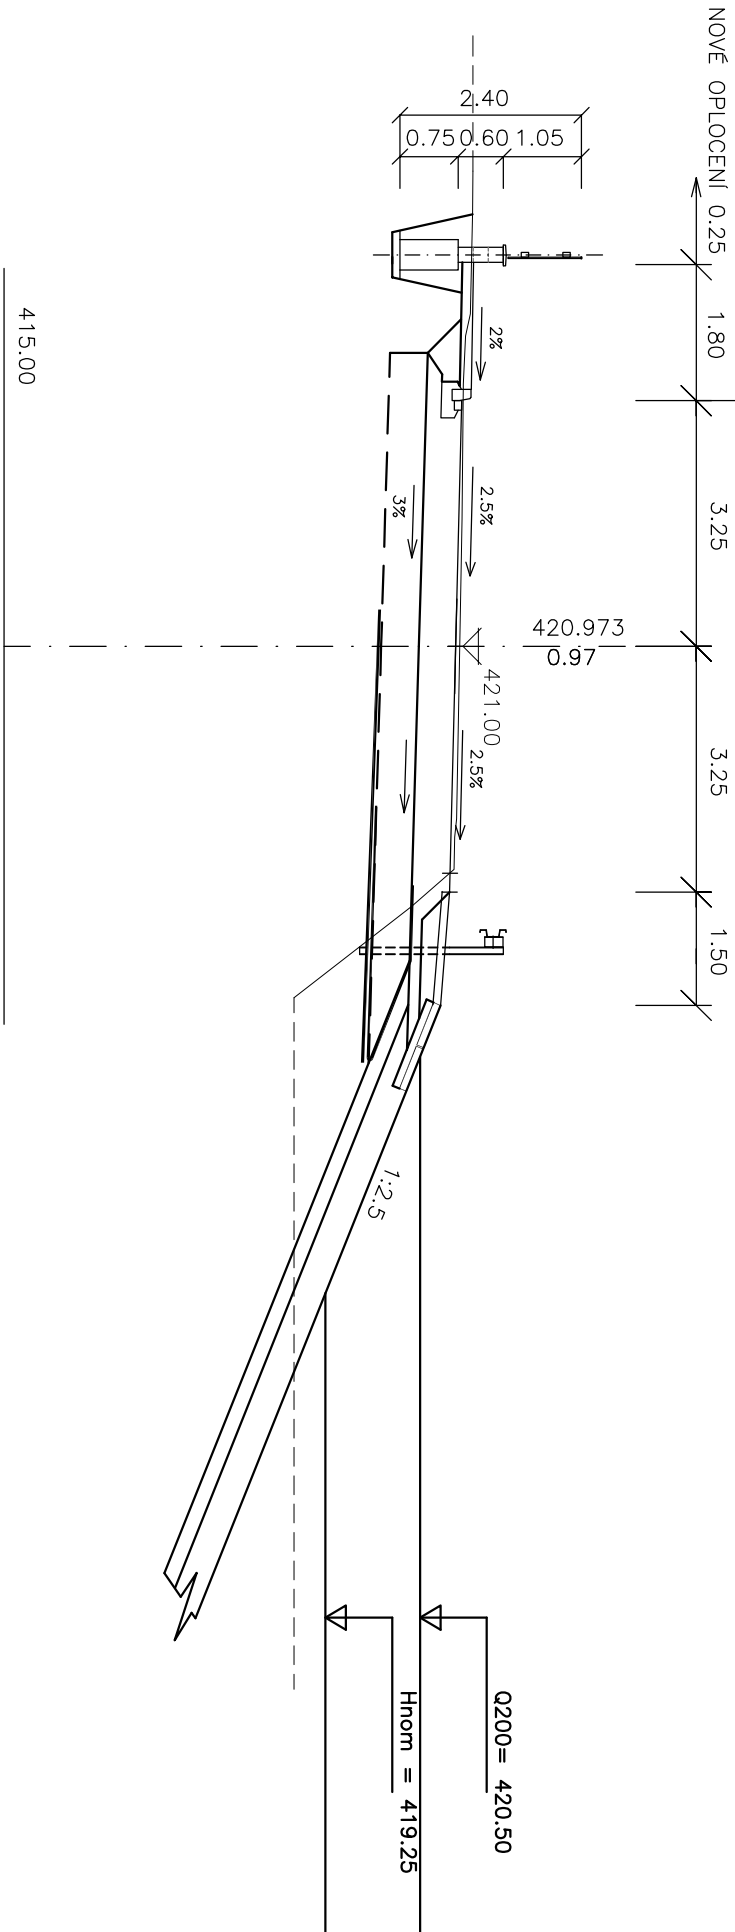

POD. ŘEZ OPLOCENÍM
M 1:50

