



PŘÍČNÉ ŘEZY 1-17 M1:100


1 Z01 = KM 0,020 85

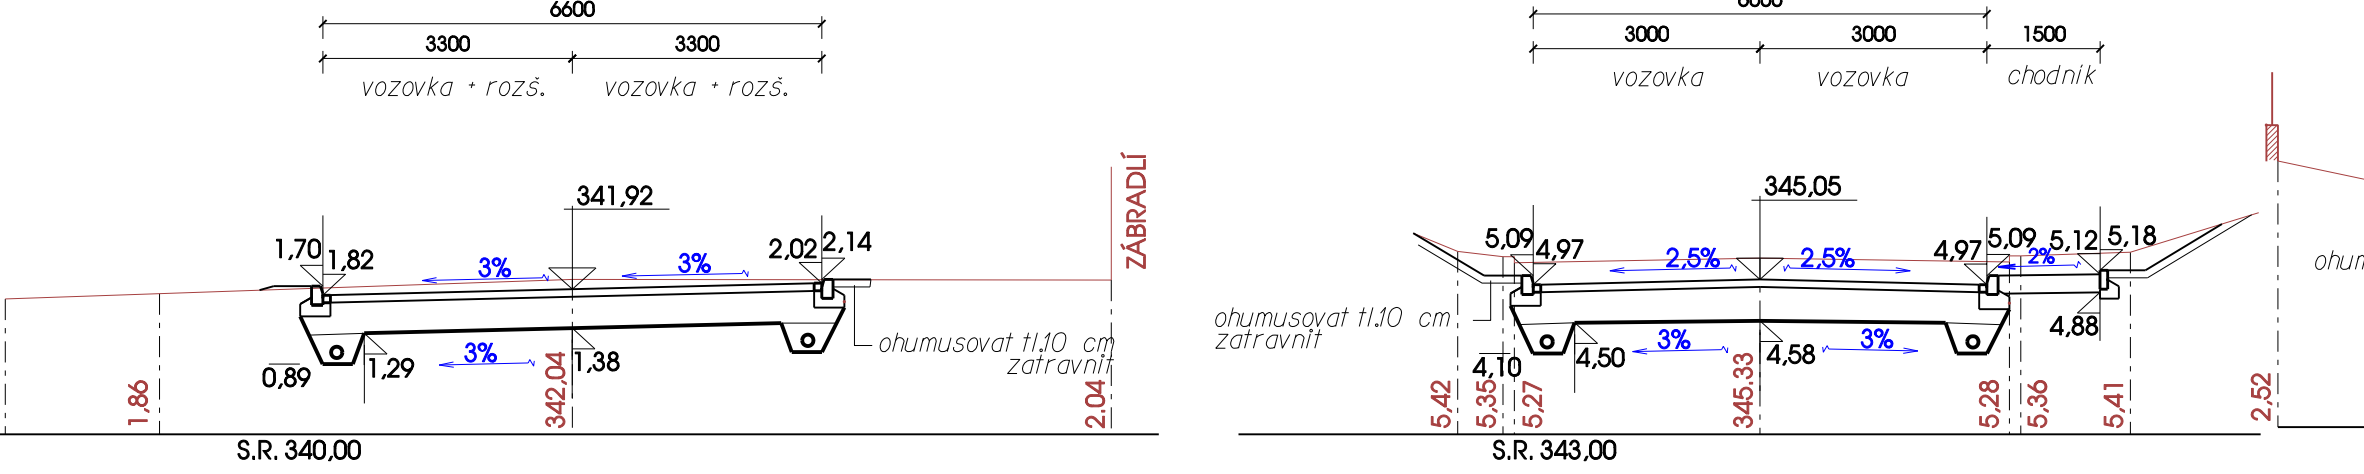


2 K01 = KM 0,040 85

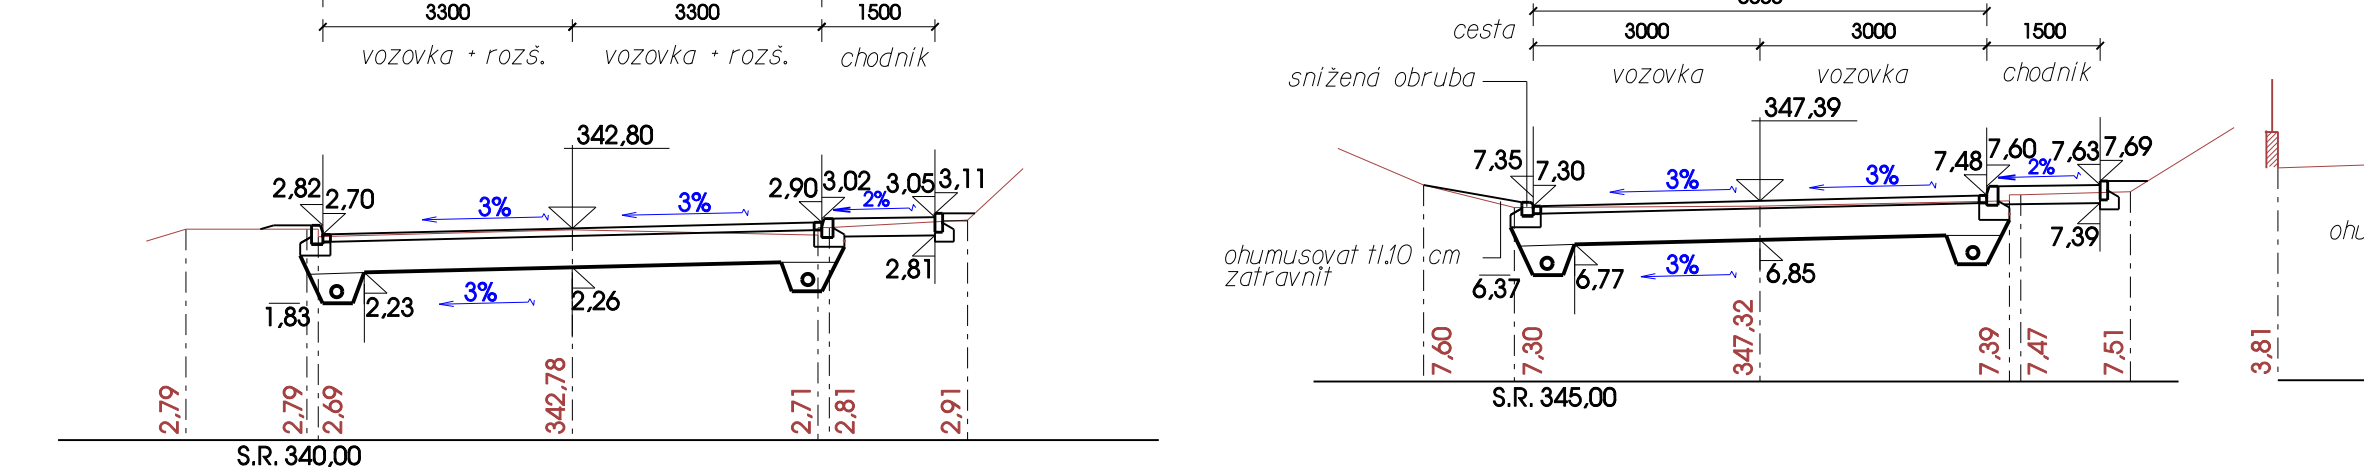


3 KM 0,065 65

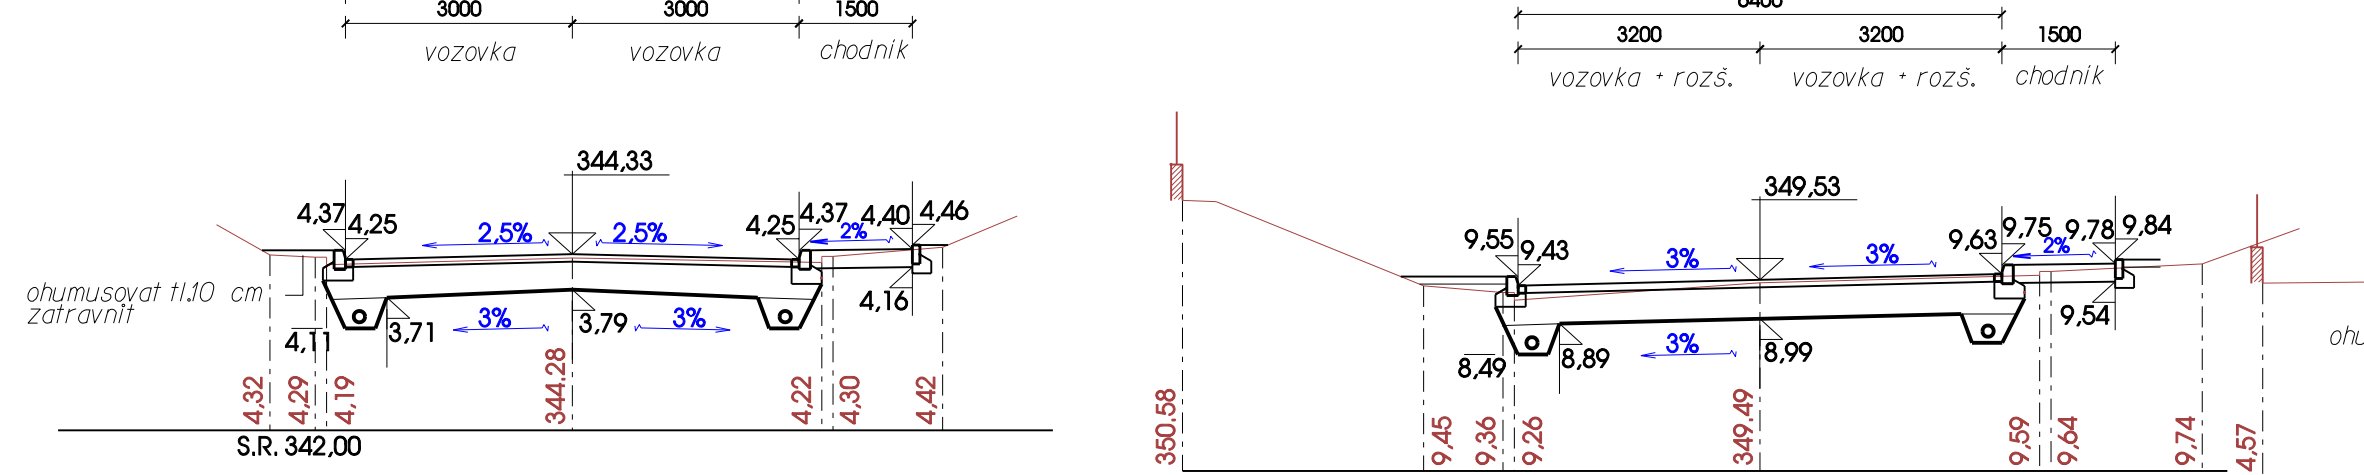


4 KM 0,079 25

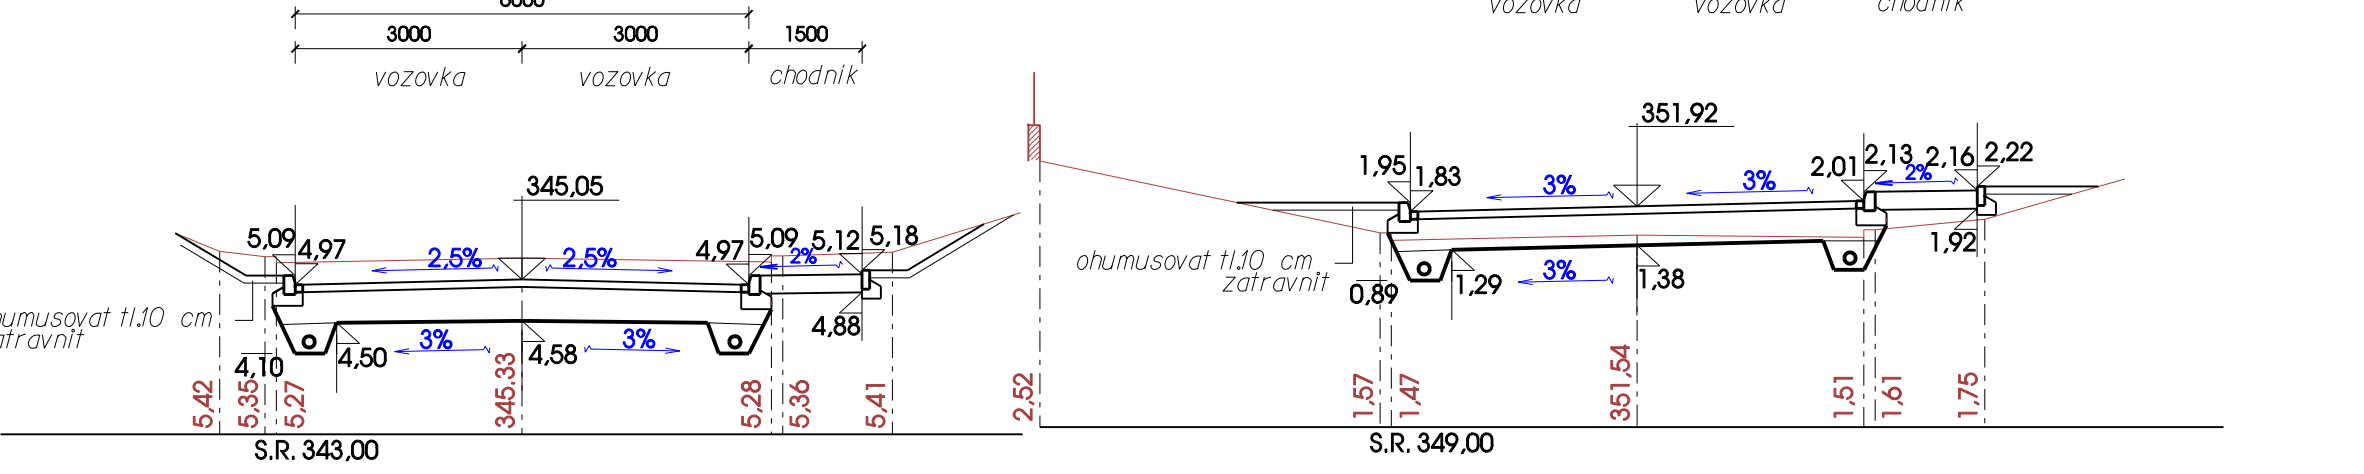


5 Z02 = KM 0,109 05

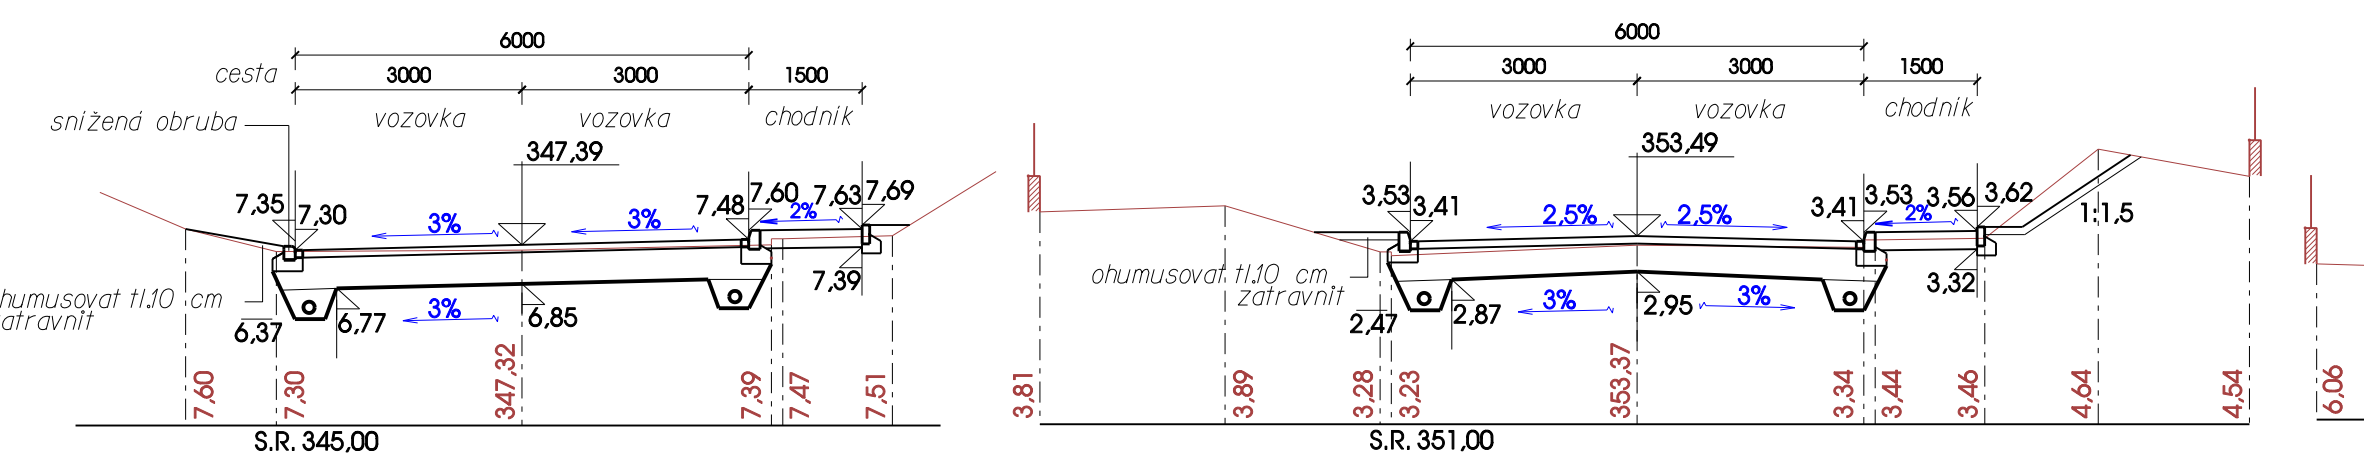


6 S02 = KM 0,135 39

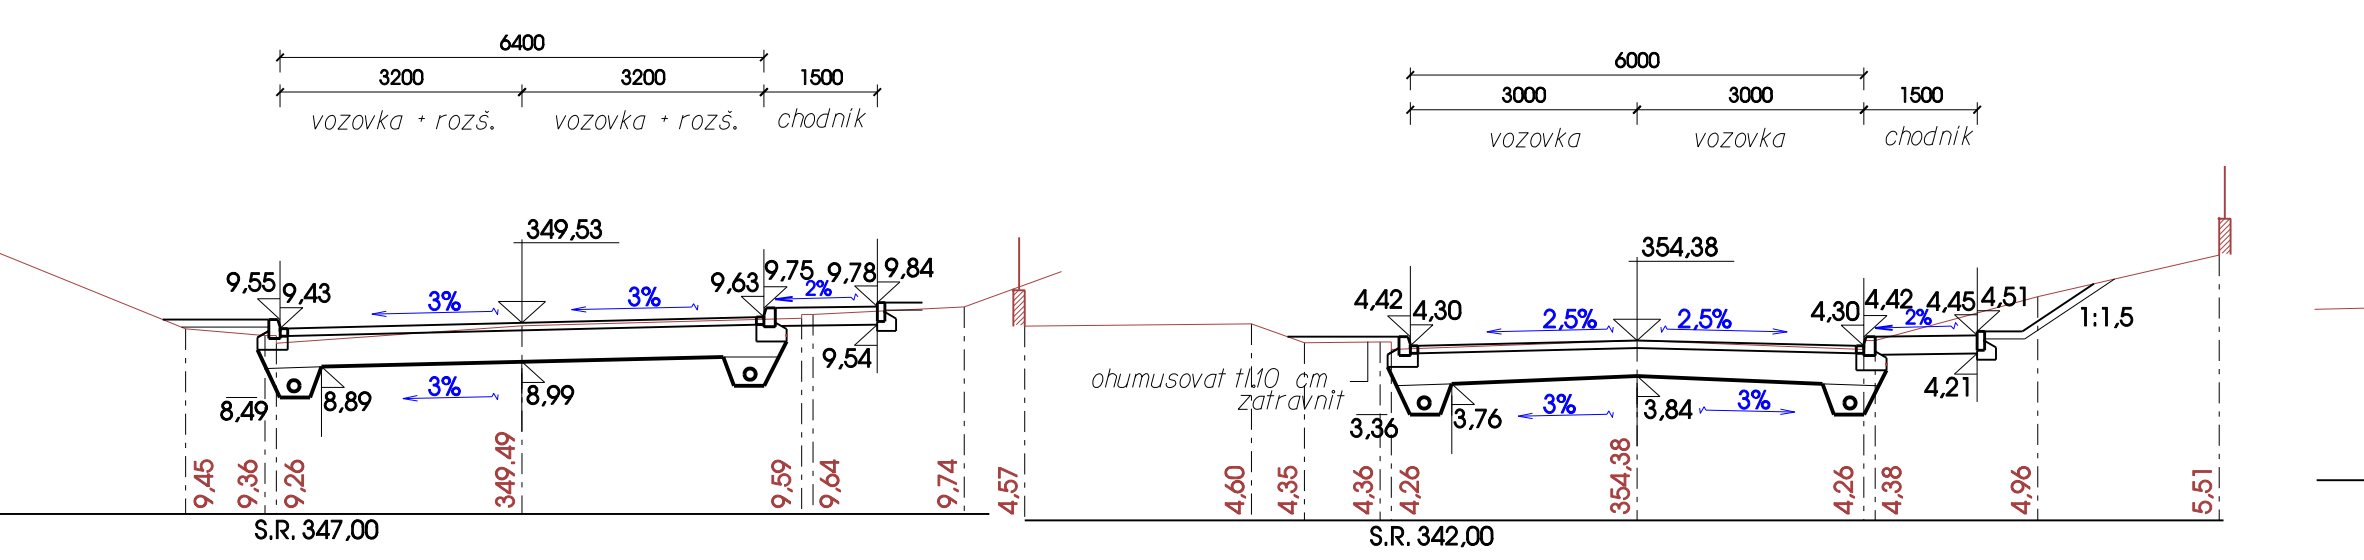


7 K02 = KM 0,161 73

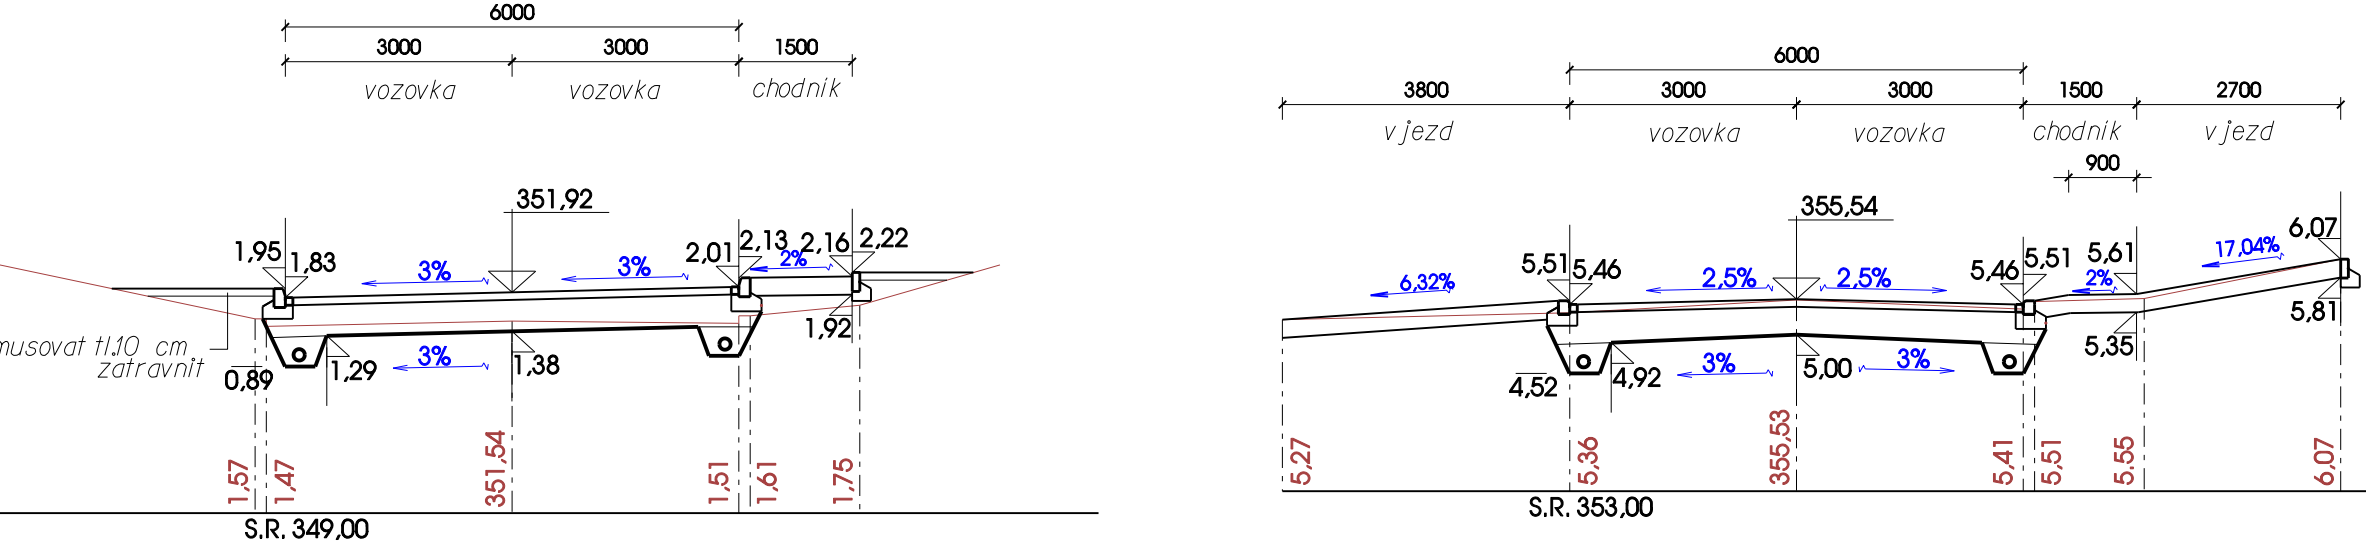


8 KM 0,190 08

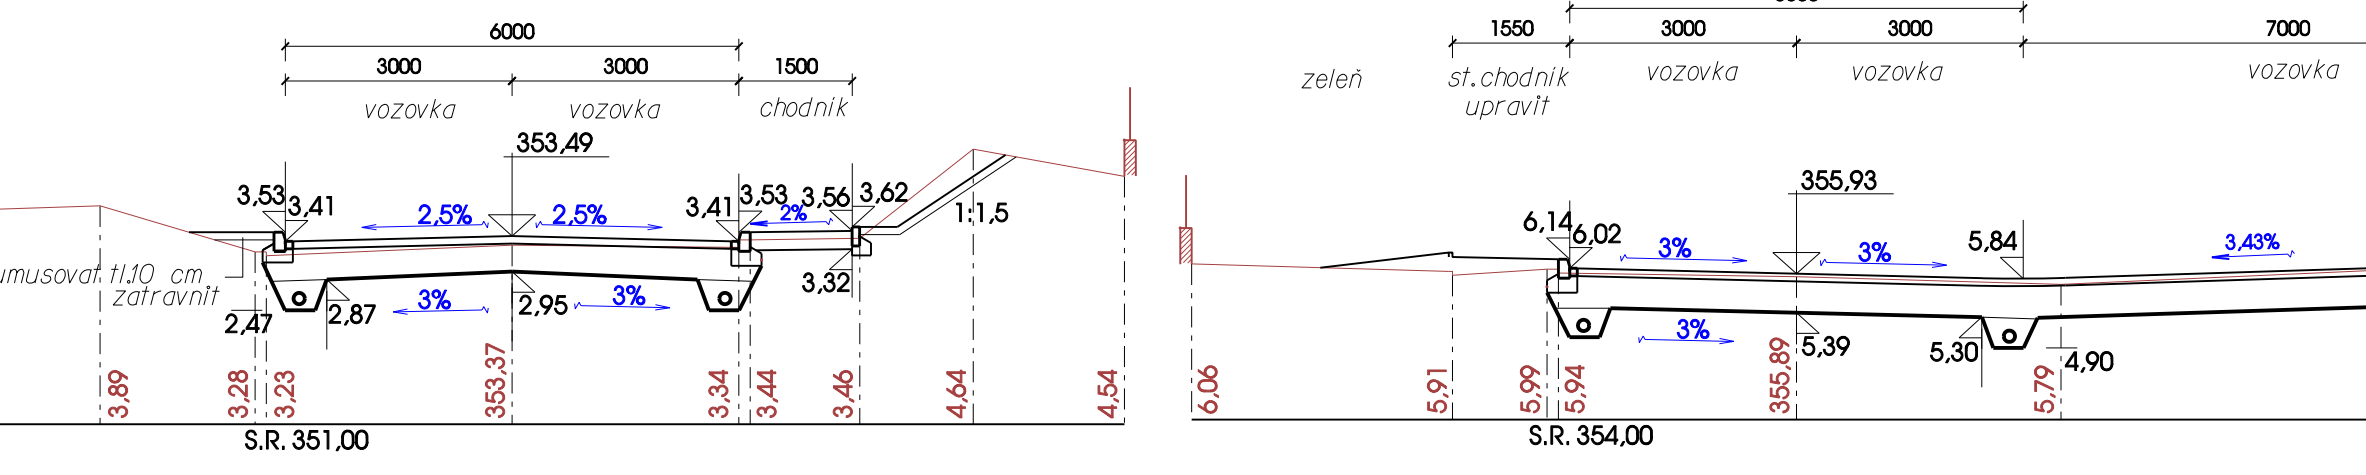


9 KM 0,206 93

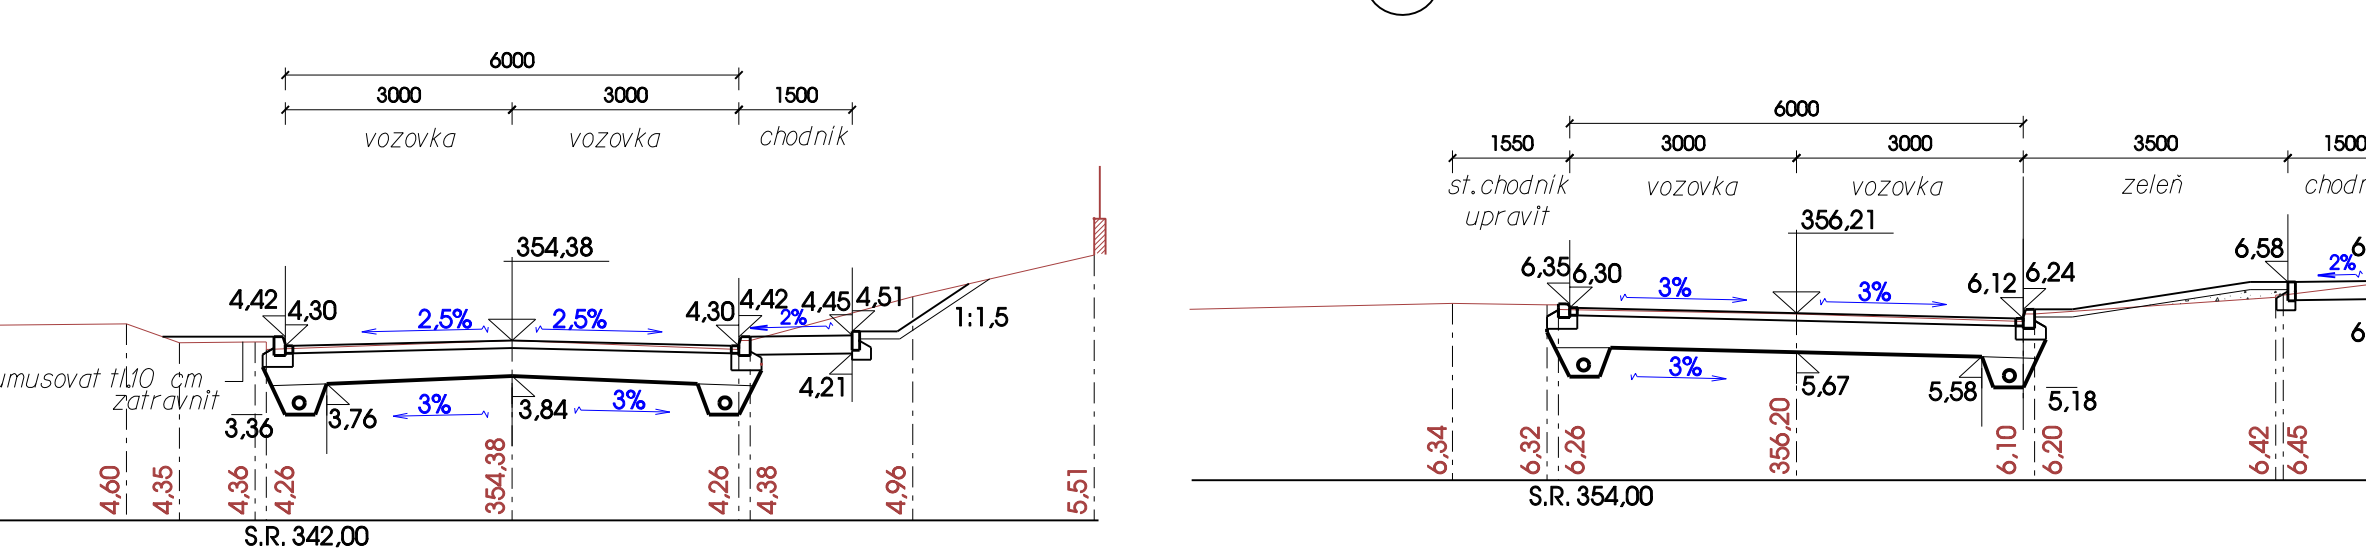


10 KM 0,237 45

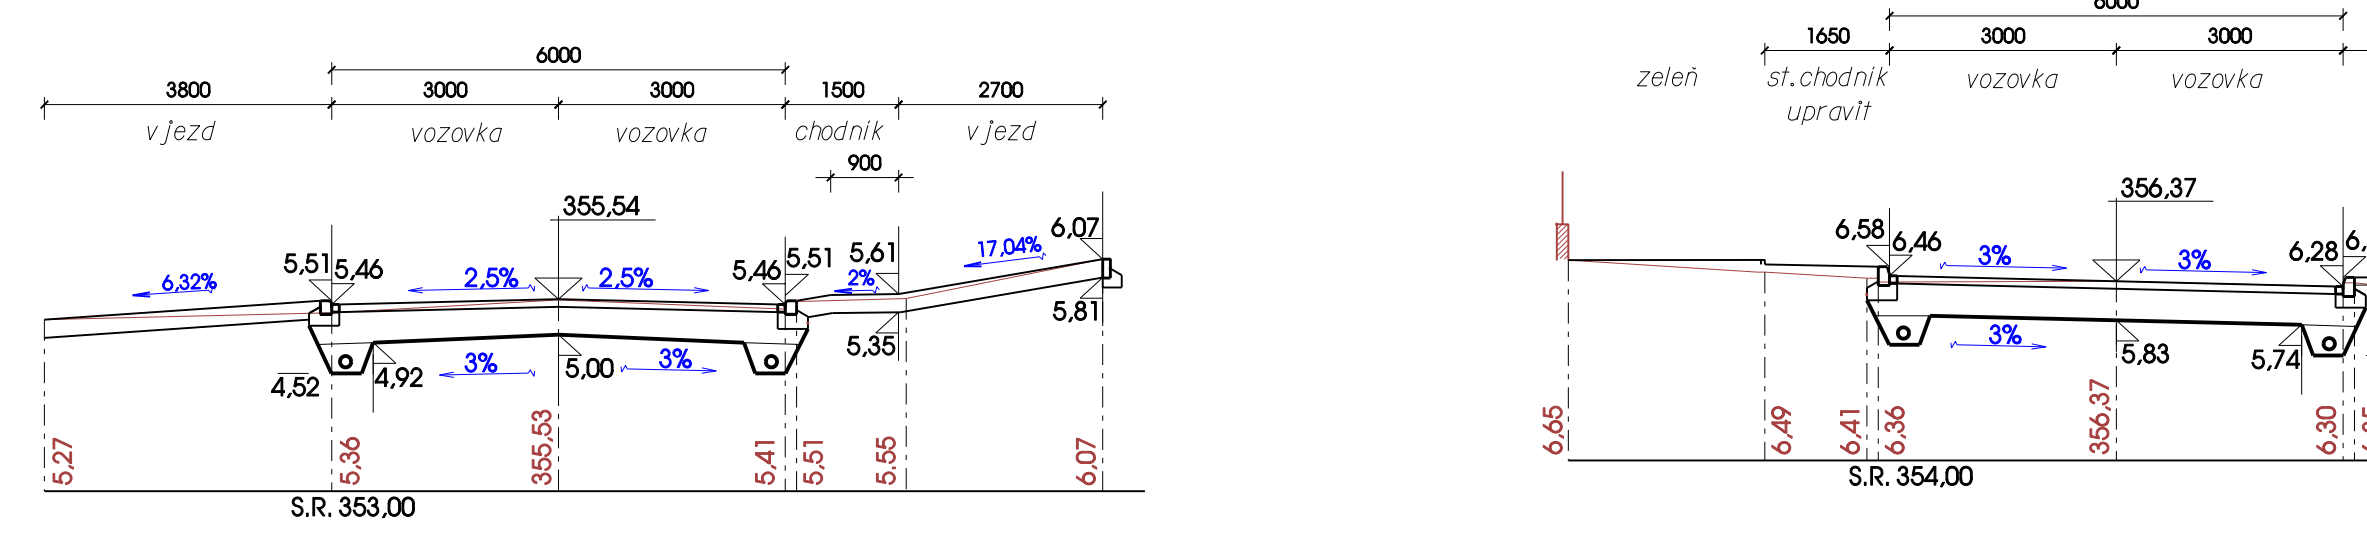


11 KM 0,252 84

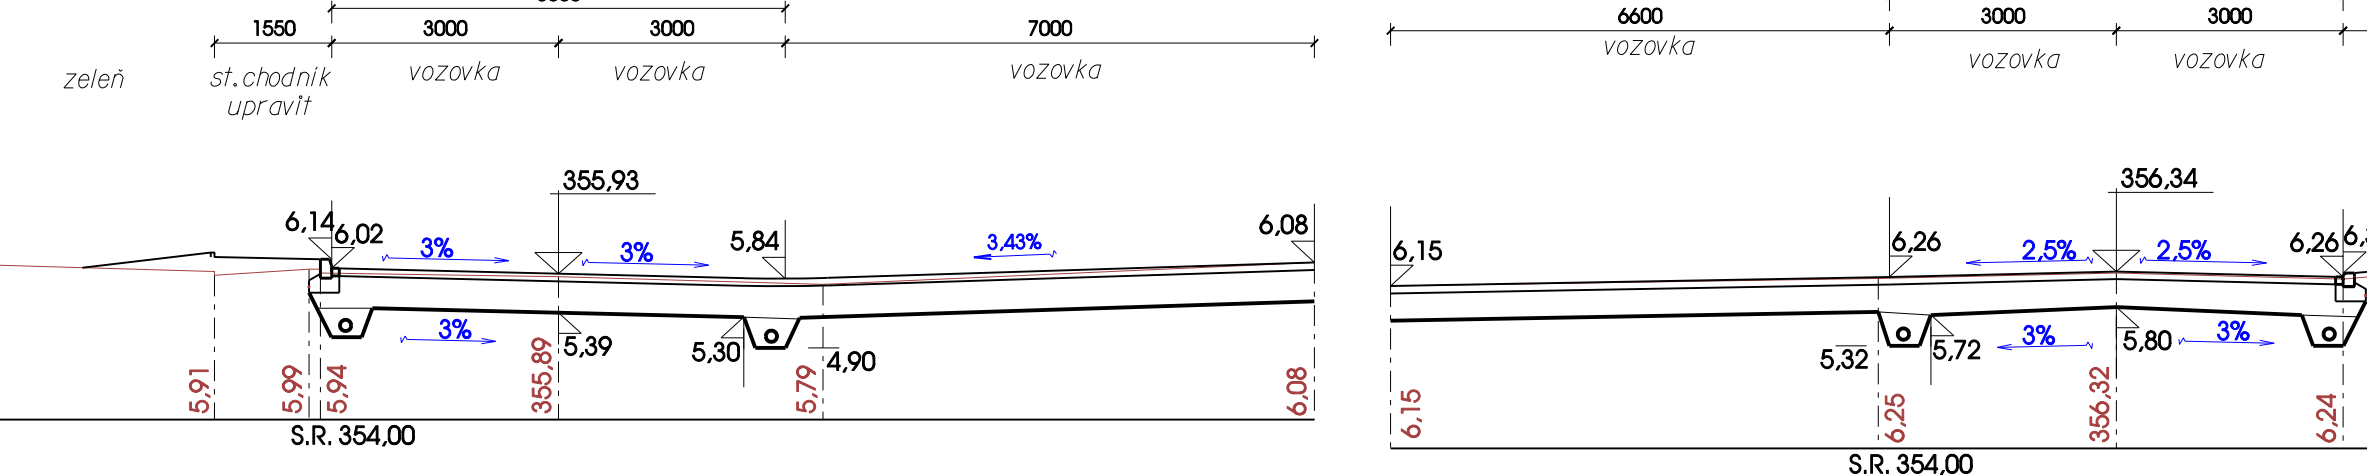


12 KM 0,272 00

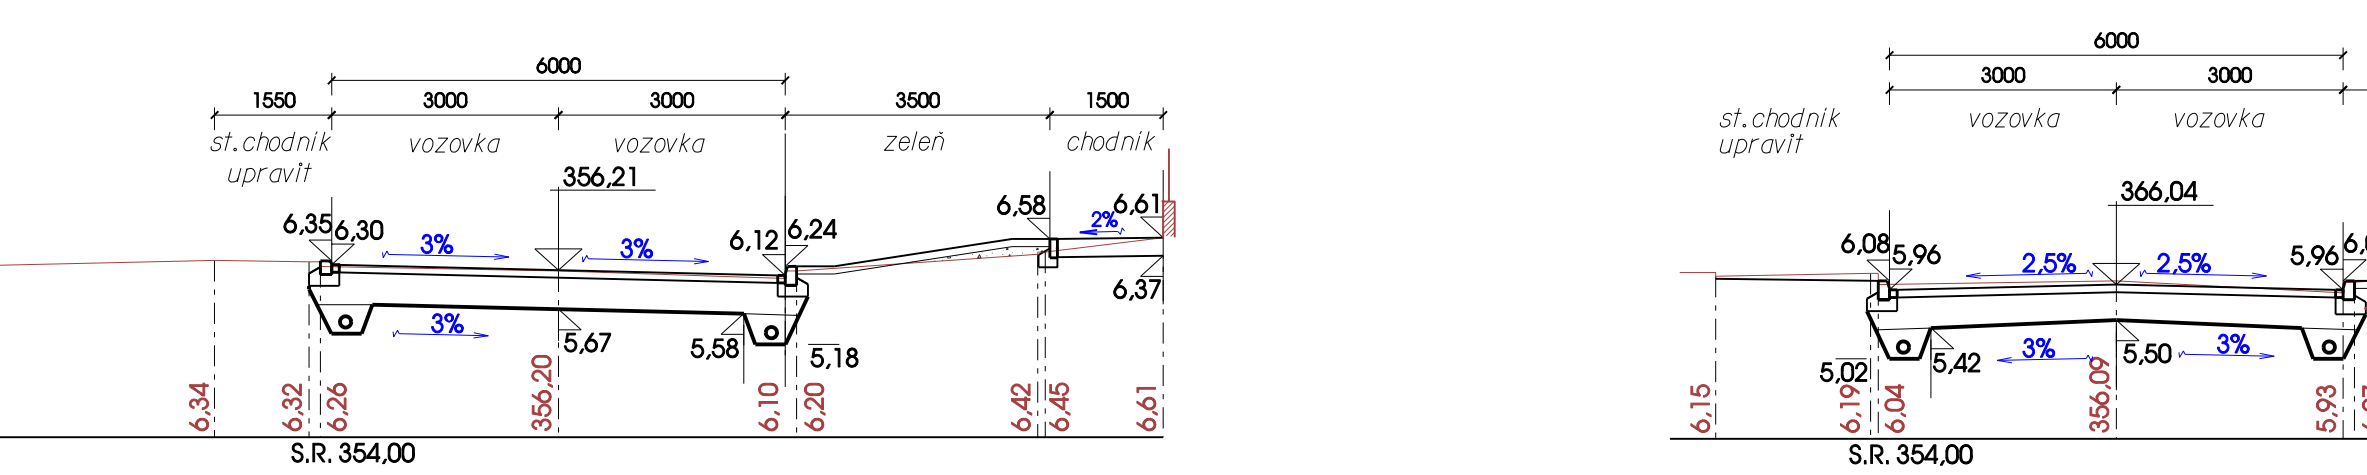


13 KM 0,291 17

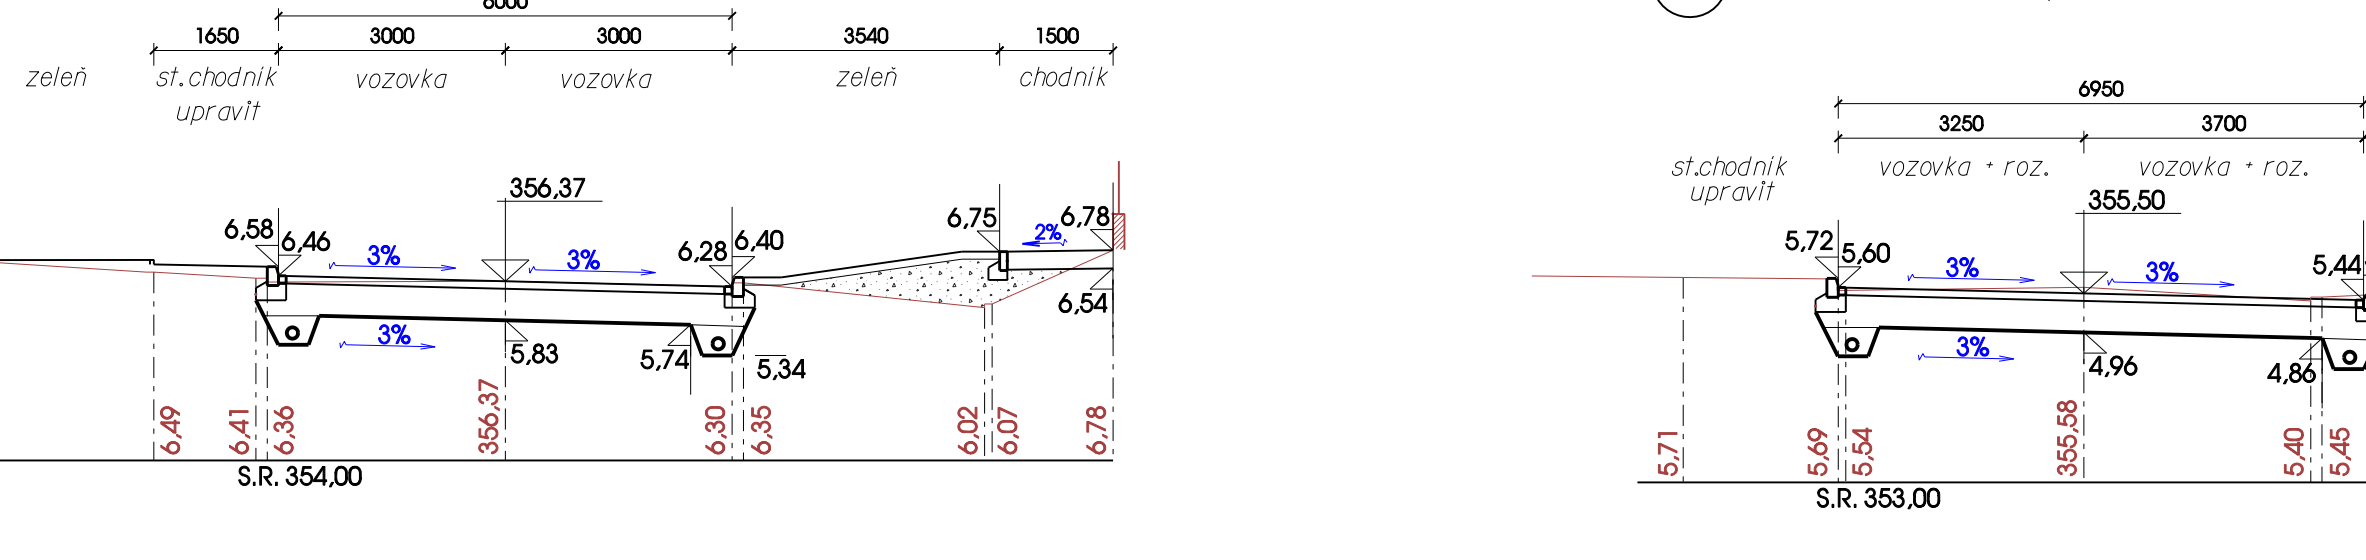


14 KM 0,319 87

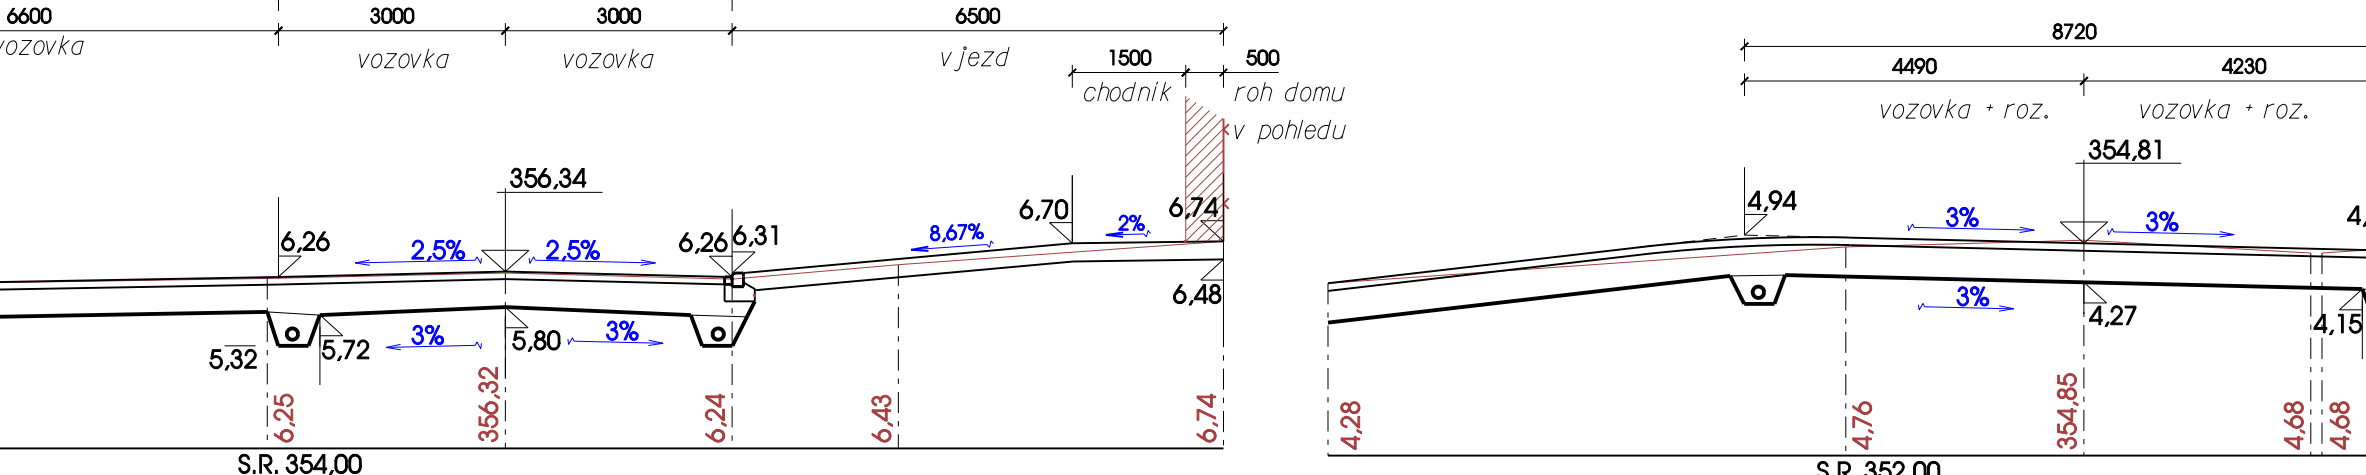


15 KM 0,336 27

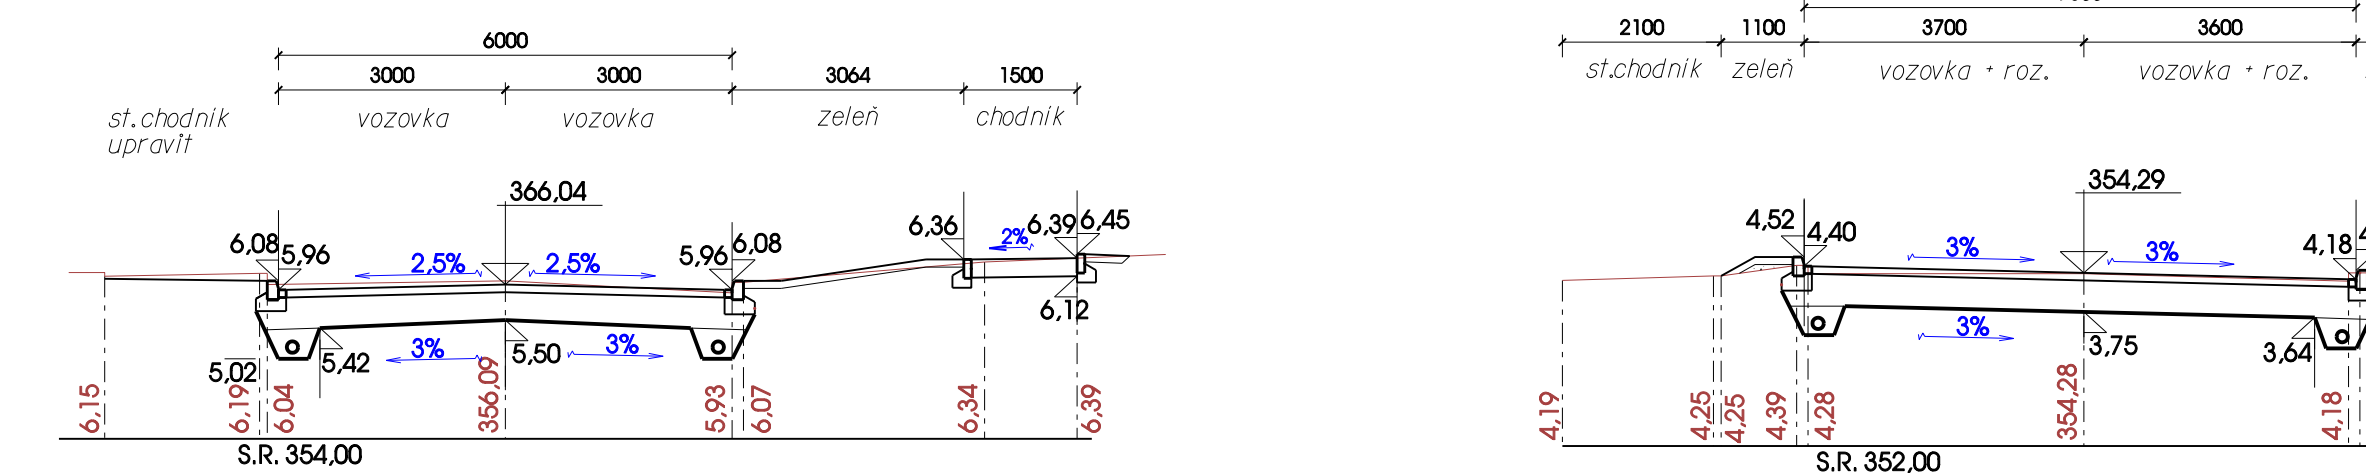


16 Z04 = KM 0,353 59

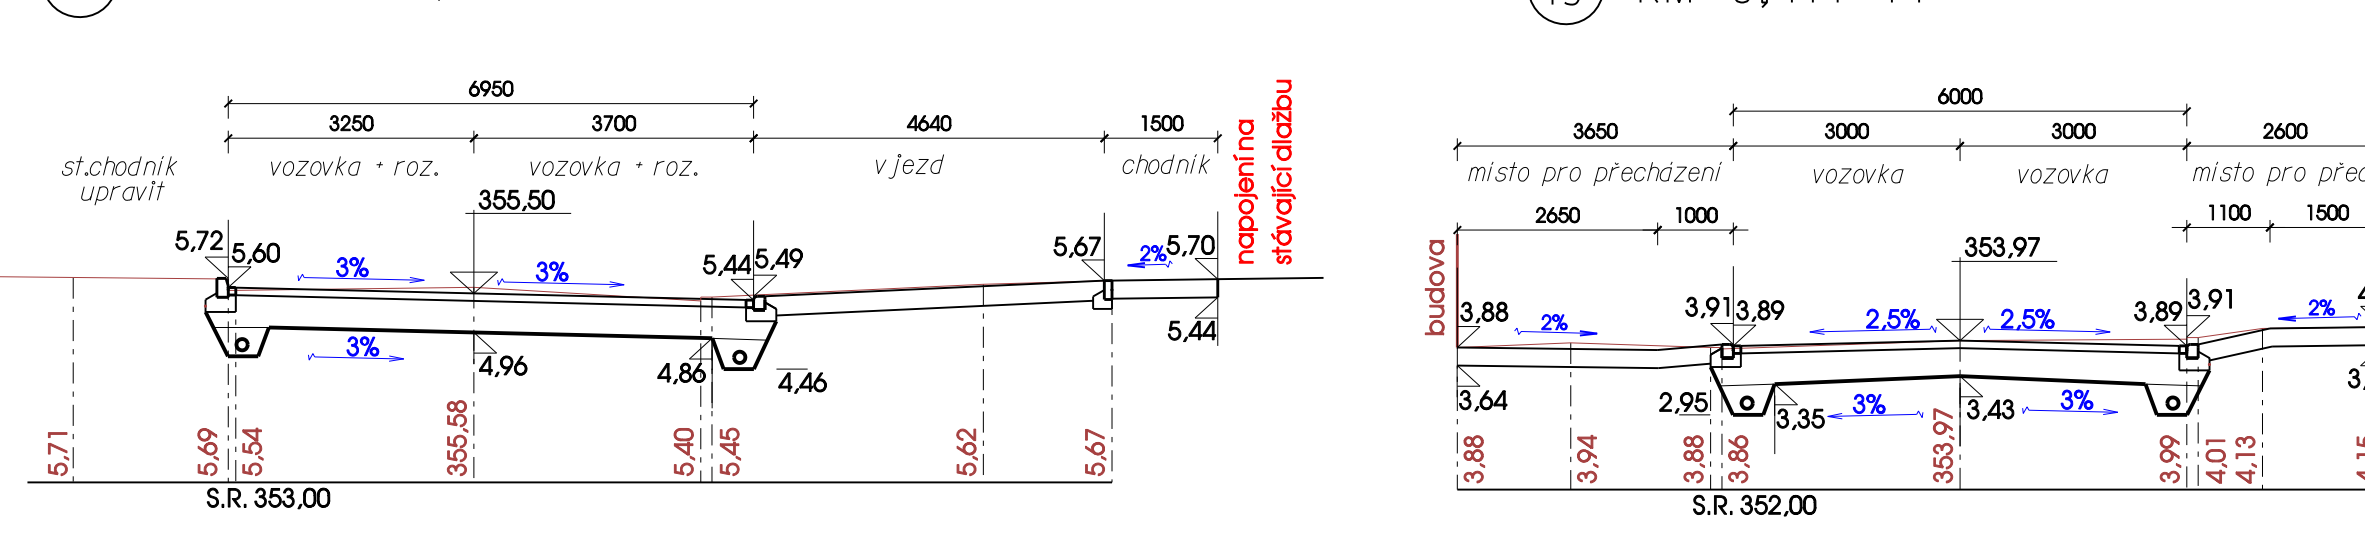


17 KM 0,372 71

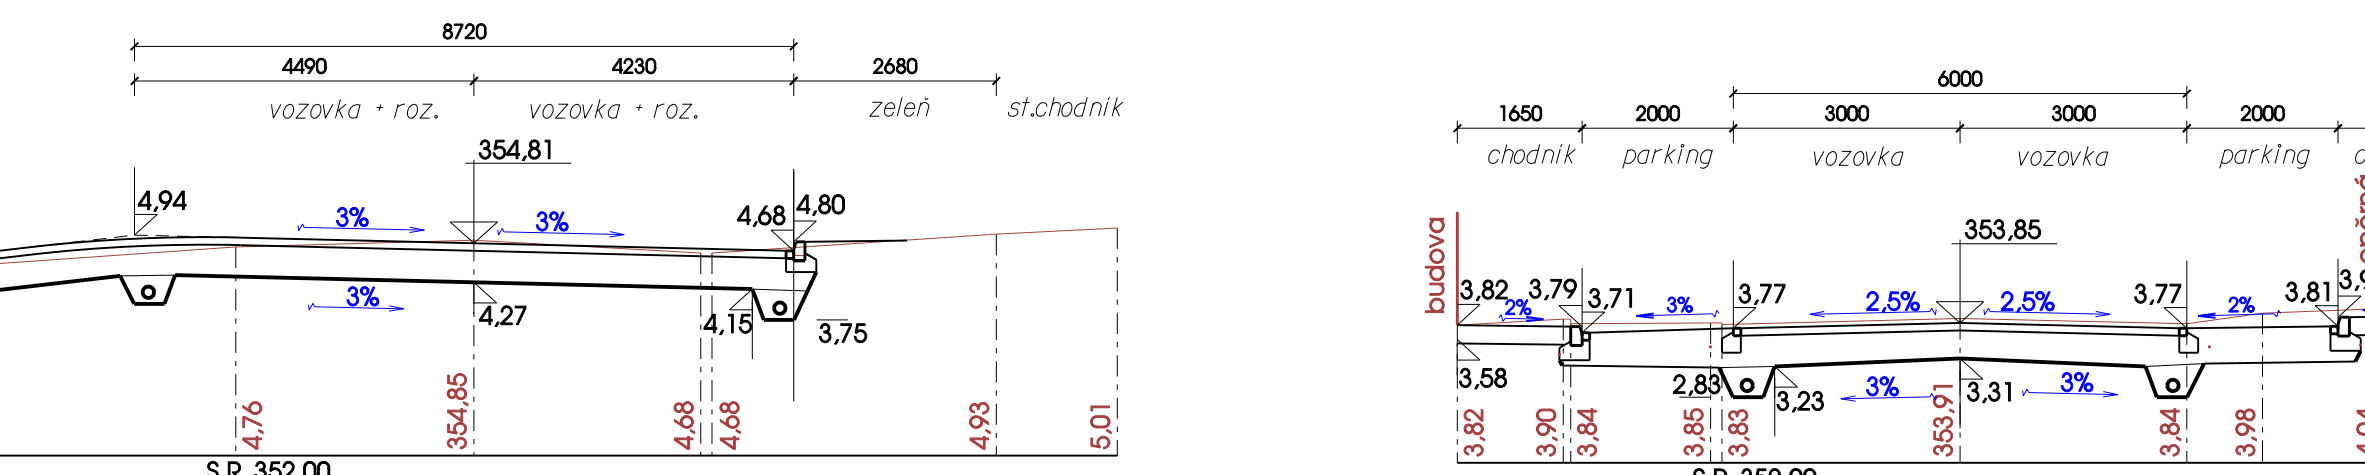


18 KM 0,391 84

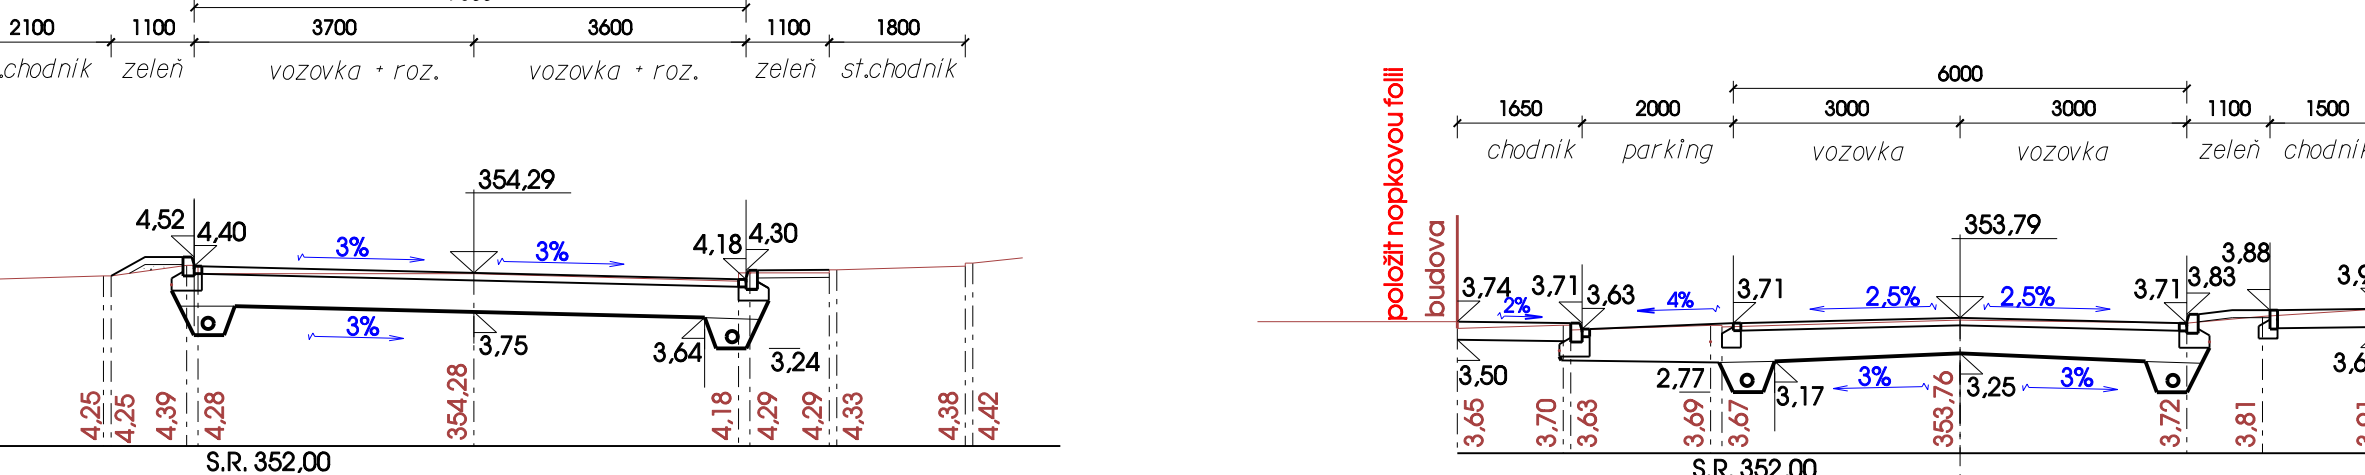


19 KM 0,414 44

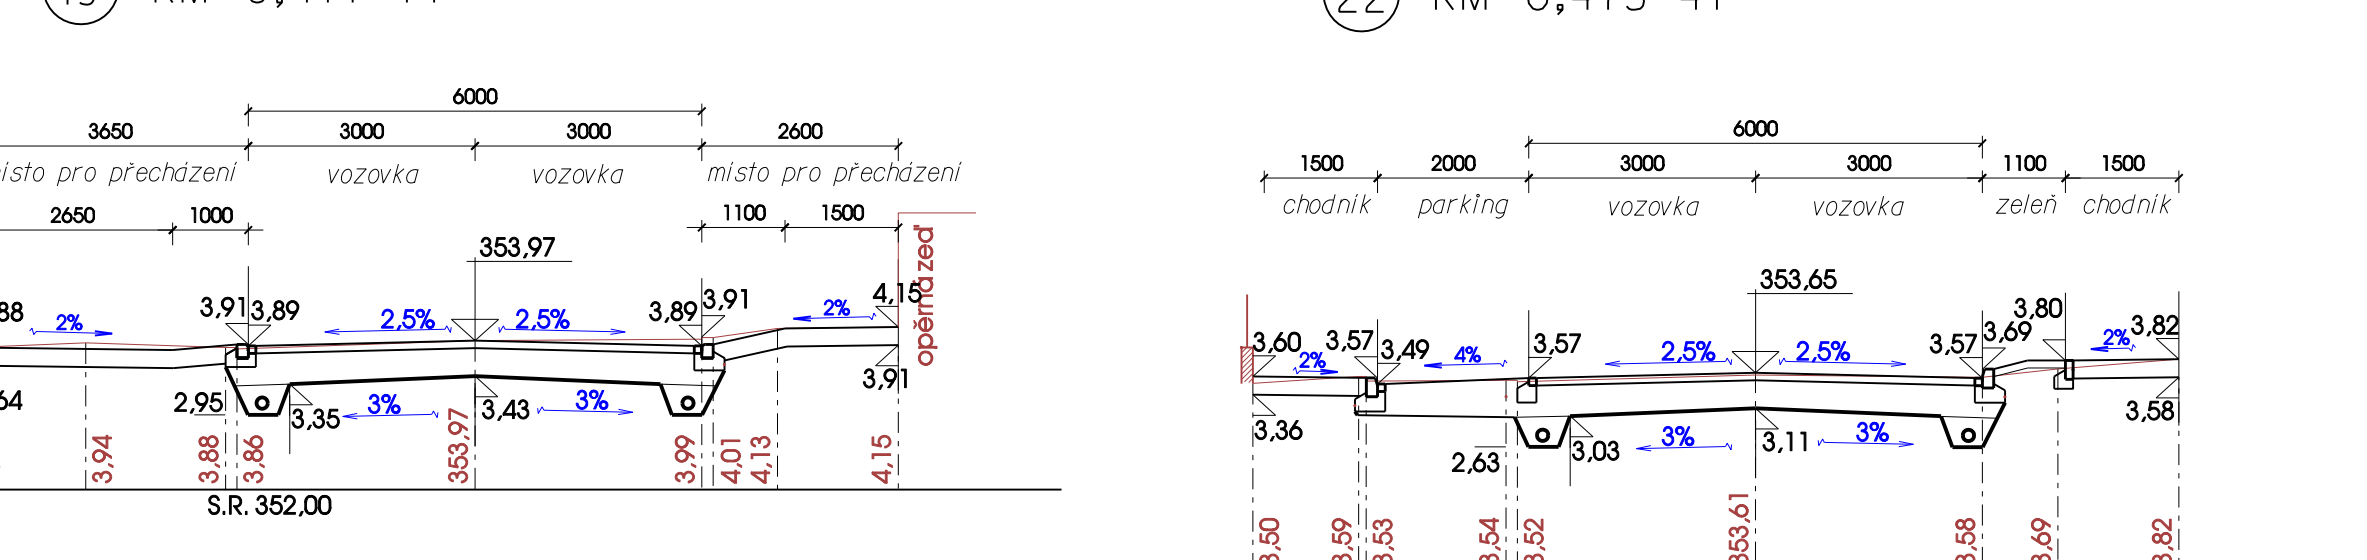


20 KM 0,435 84

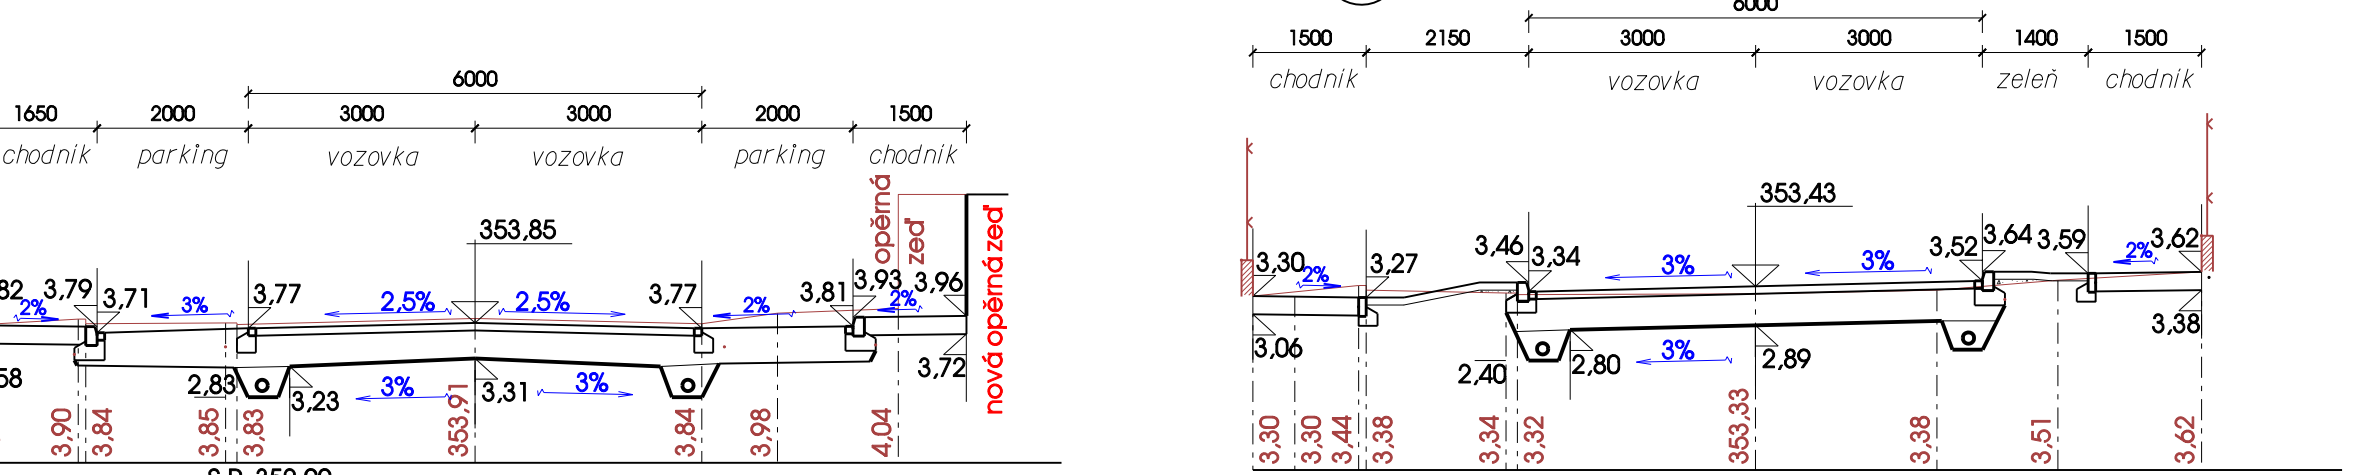


21 KM 0,453 54

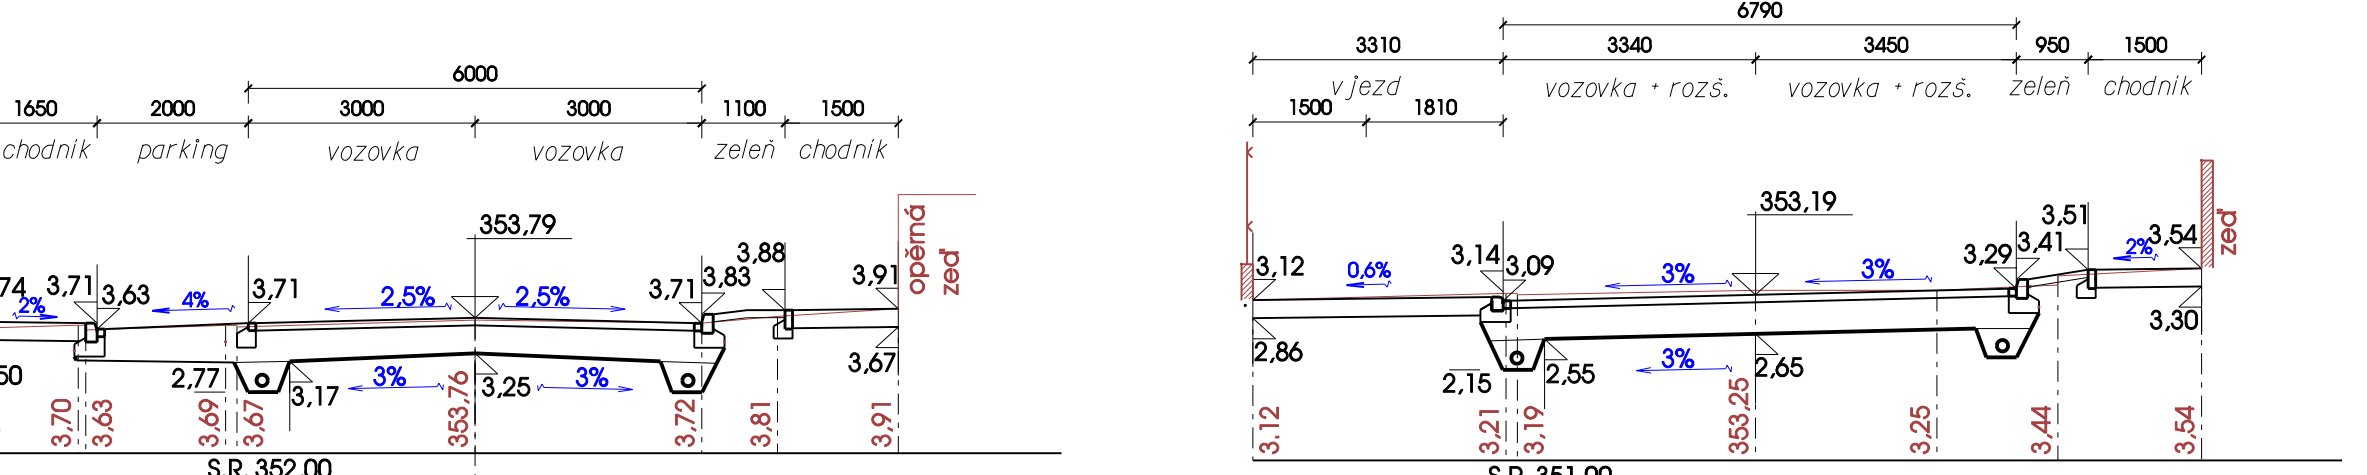


22 KM 0,475 41

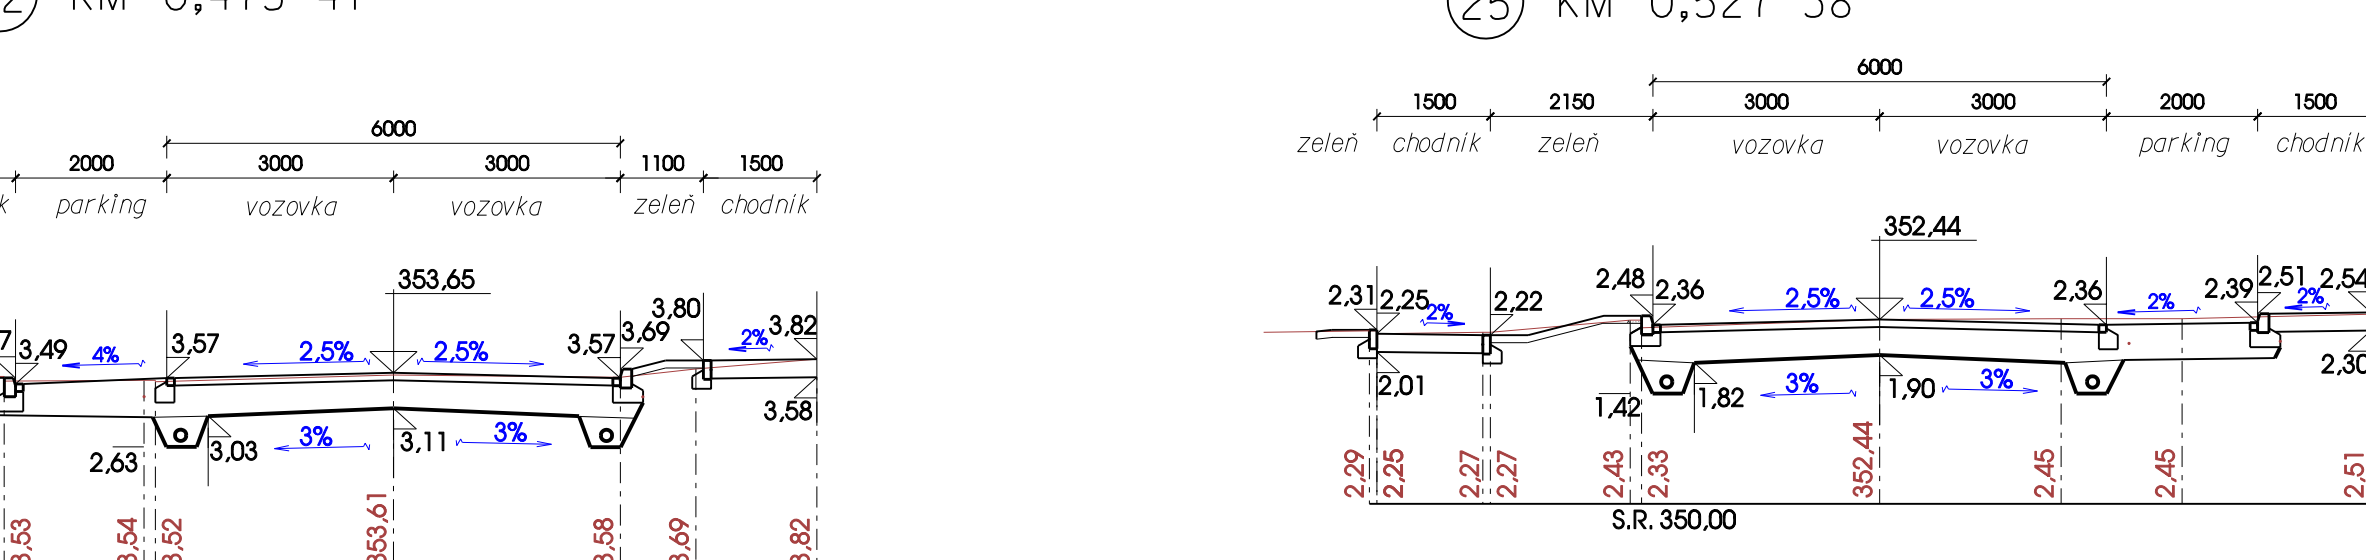


23 Z05 = KM 0,493 45

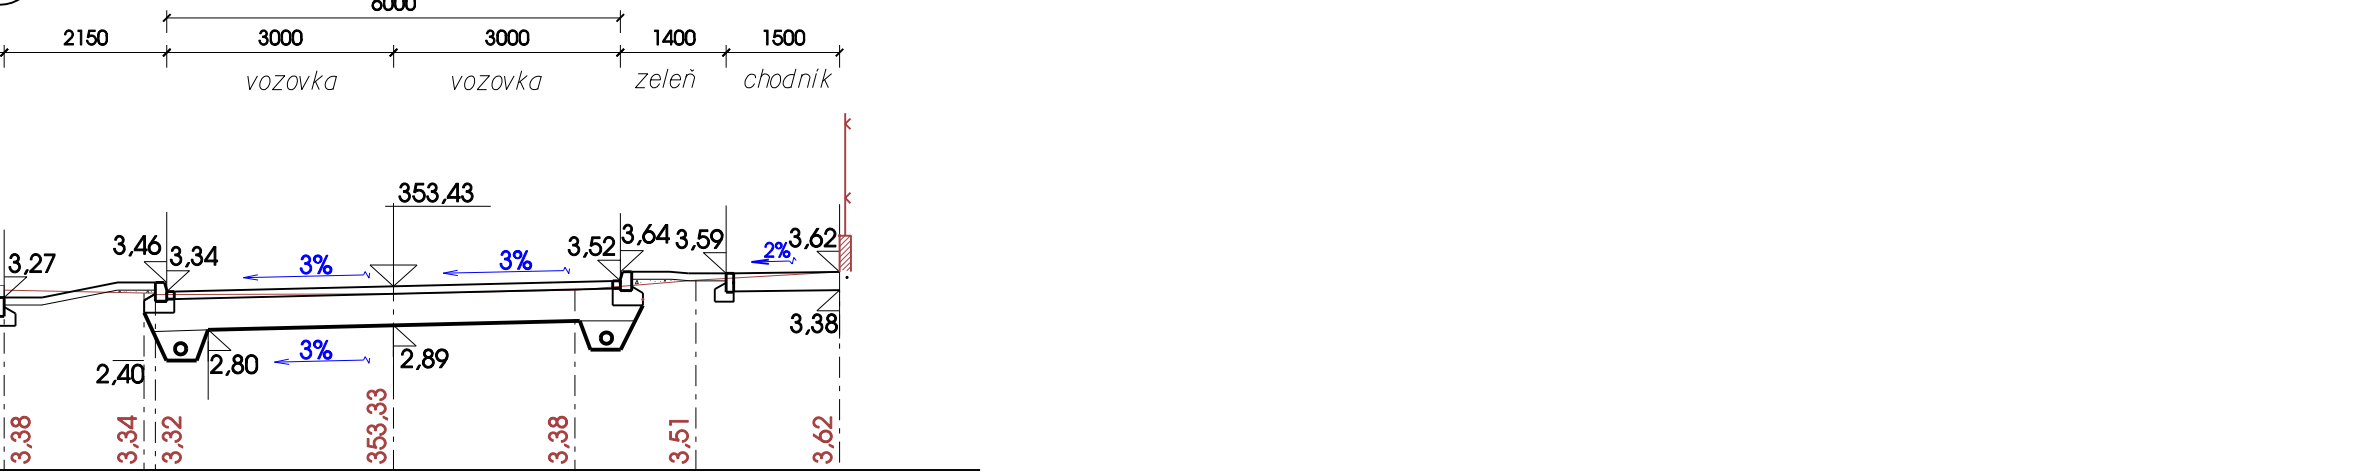


24 S05 = KM 0,504 96

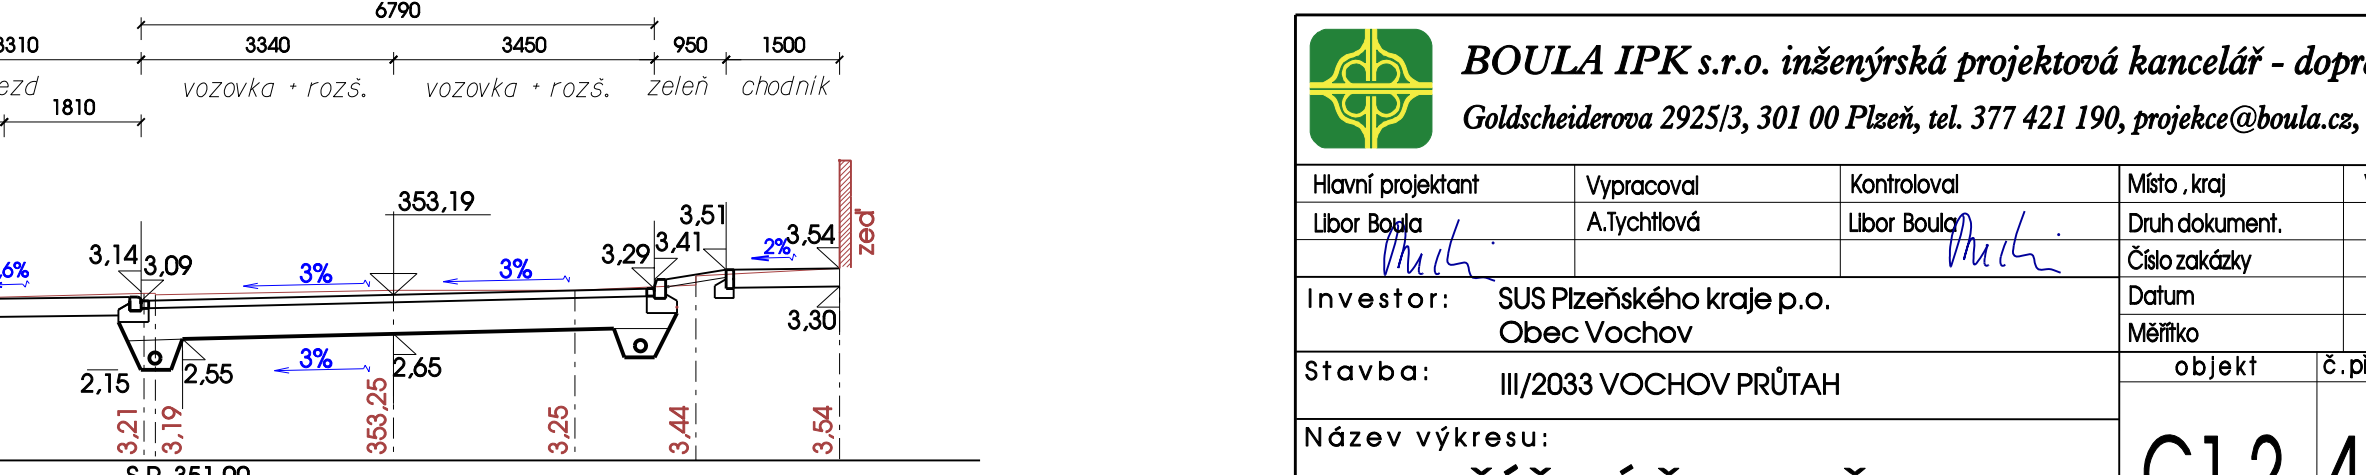

25 KM 0,527 38

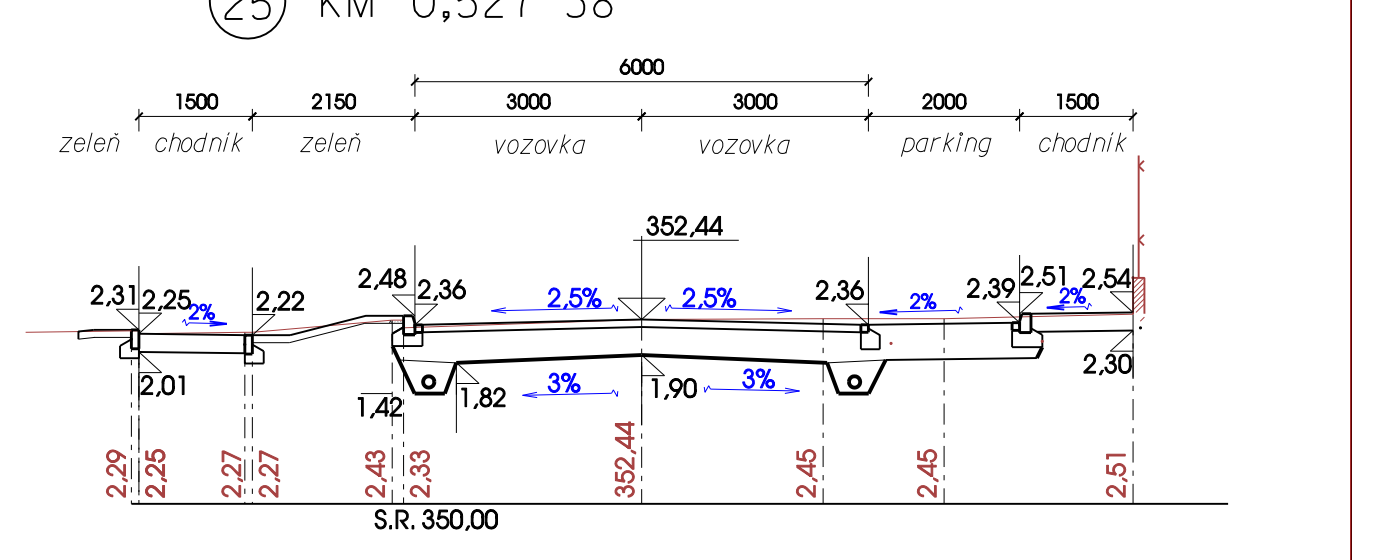

26 KM 0,549 01

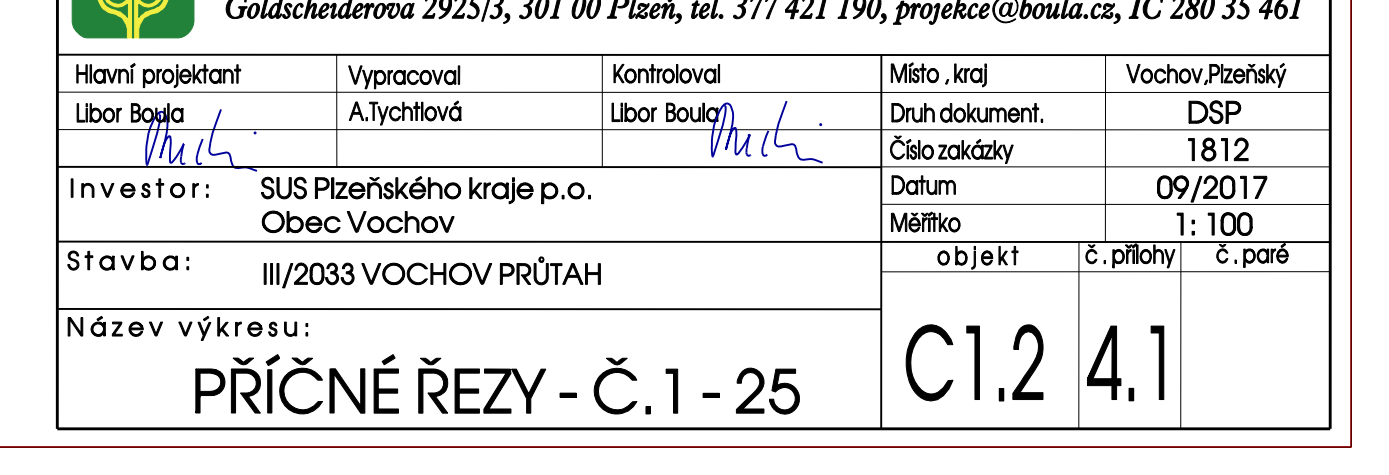

<b>BOULA IPK s.r.o. inženýrská projektová kancelář - dopravní stavby</b> Goldscheiderova 2925/3, 301 00 Plzeň, tel. 377 421 190, projekce@boula.cz, IČ 280 35 461				
Hlavní projektant Libor Boula	Vypracoval A.Tychtlová	Kontroloval Libor Boula	Místo, kraj Vochov, Plzeňský	Vochov, Plzeňský
Investor: SUS Plzeňského kraje p.o. Obec Vochov			Druh dokument. Číslo zakázky Datum Měřítko	DSP 1812 09/2017 1:100
Stavba: III/2033 VOCHOV PRŮTAH			objekt č.přílohy	č.pare
Název výkresu: <b>PŘÍČNÉ ŘEZY - Č.1 - 25</b>			<b>C1.2 4.1</b>	