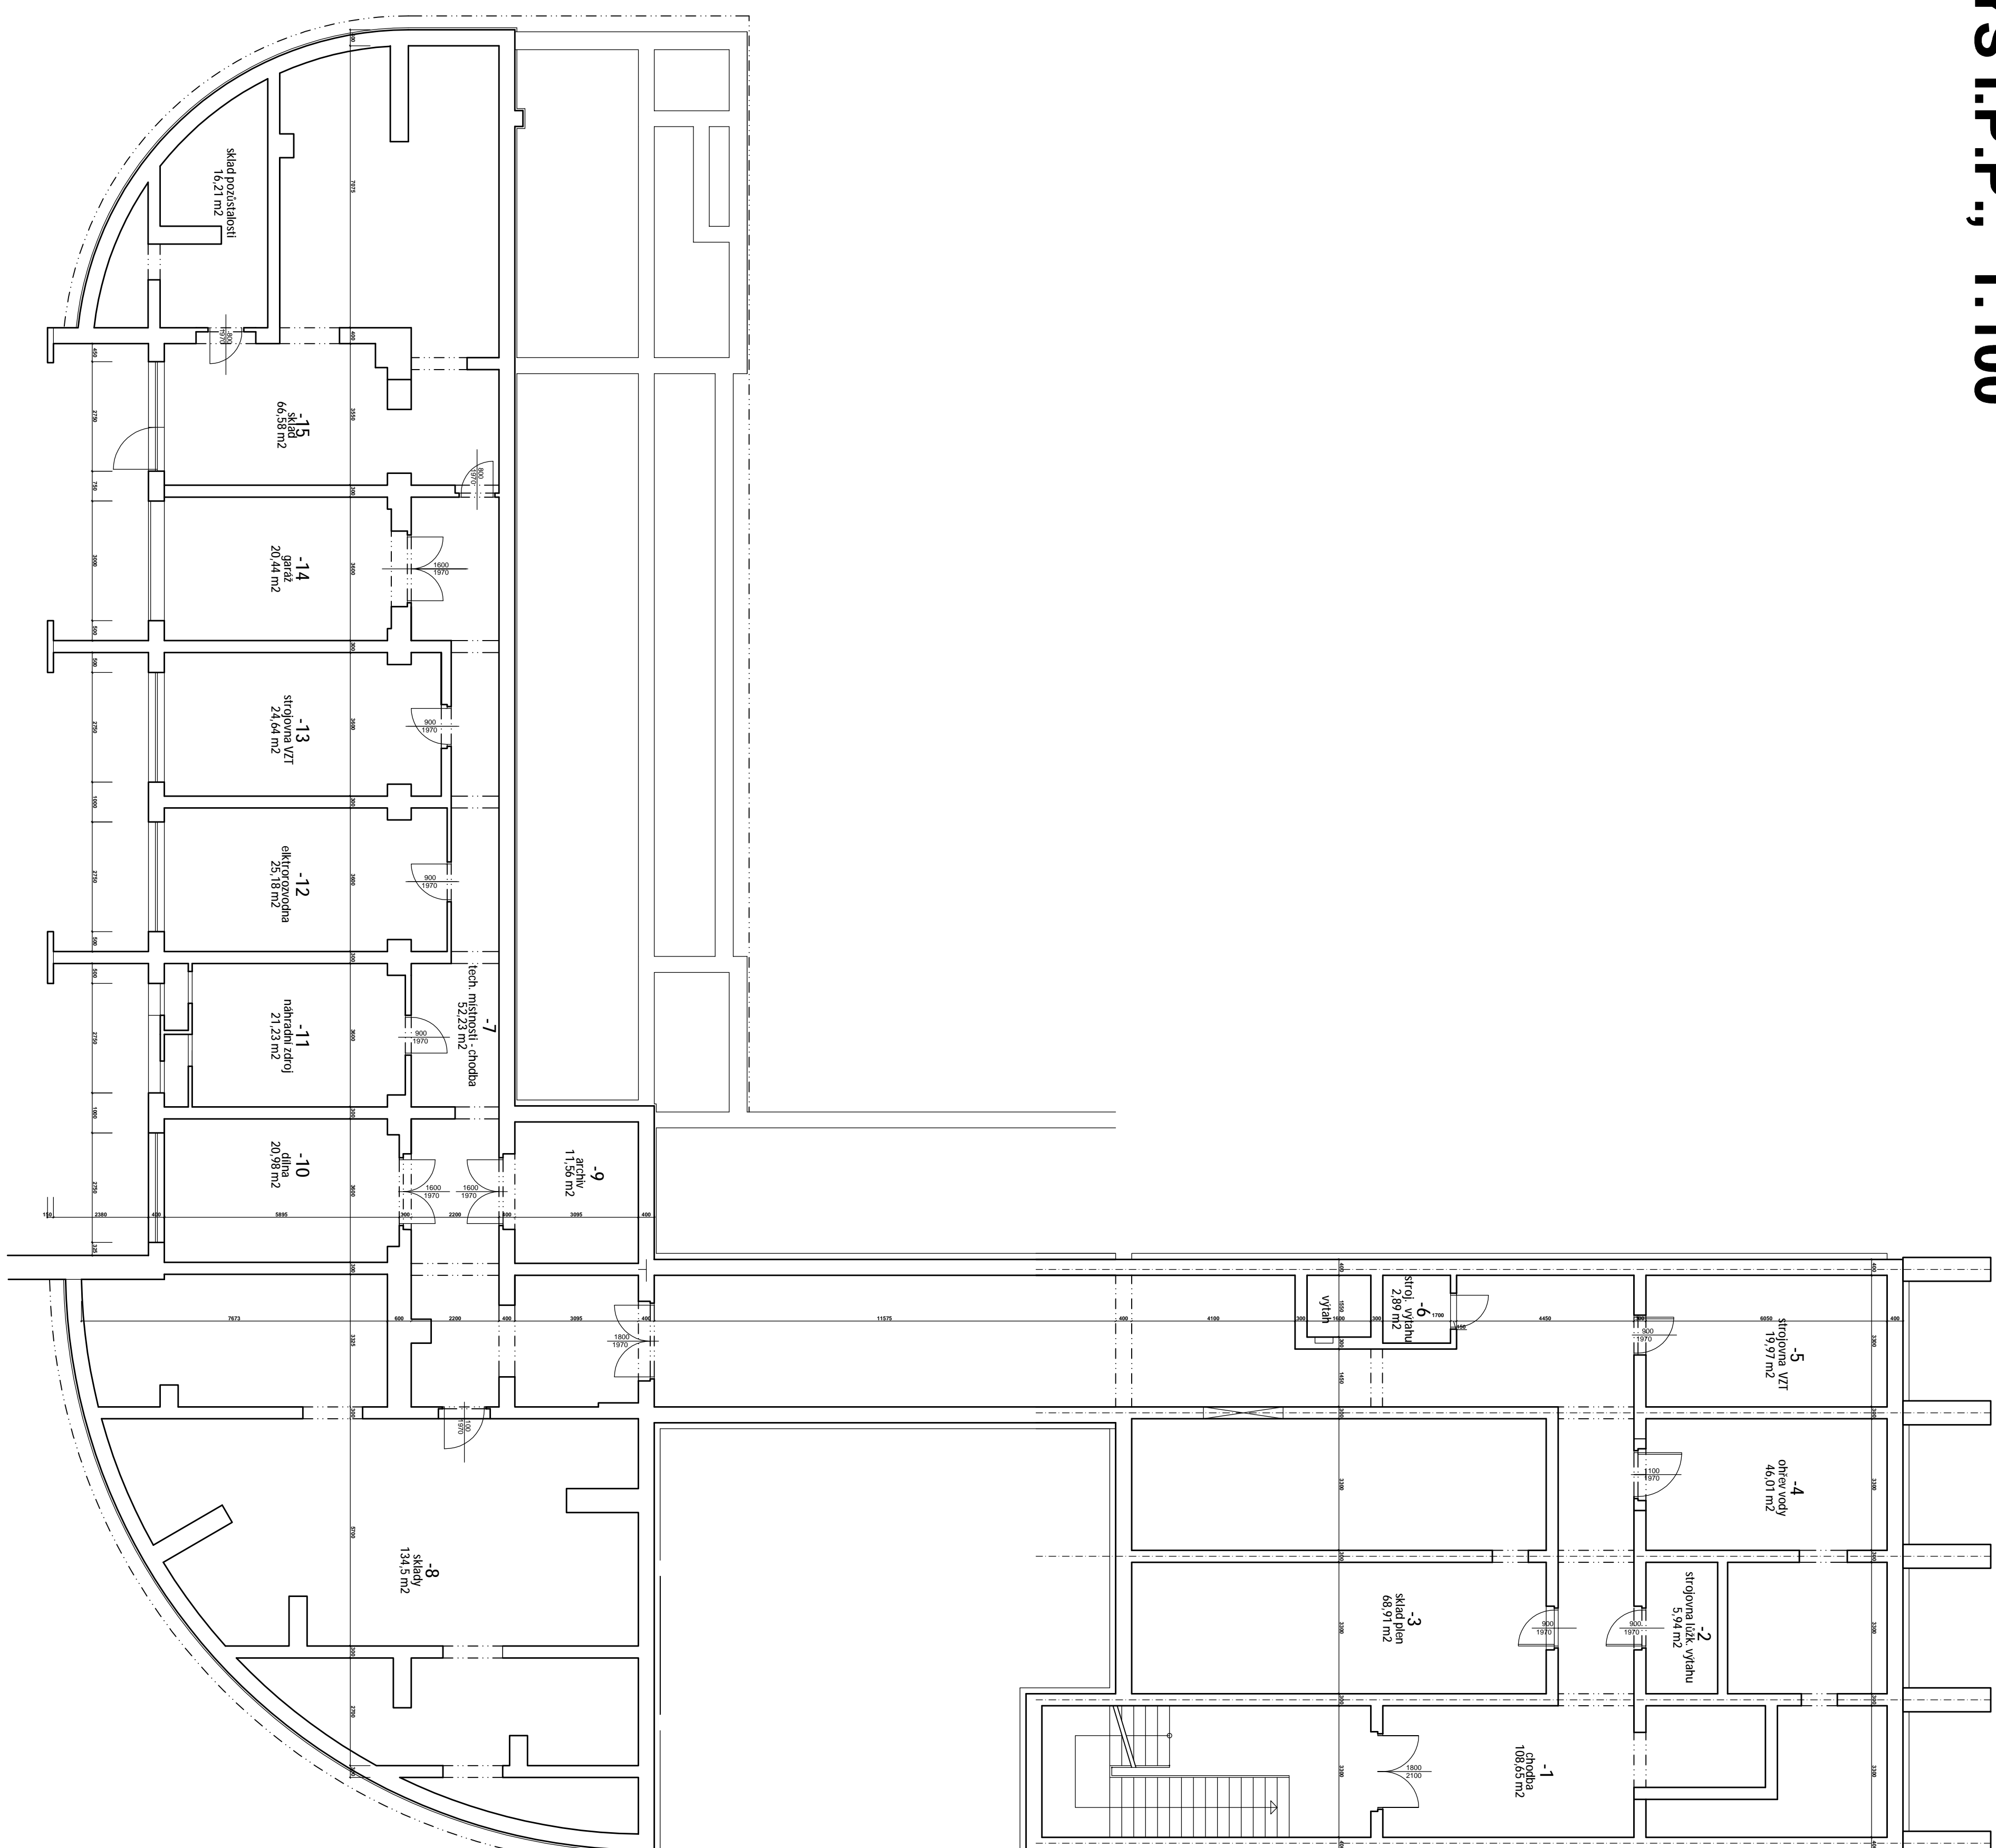


PÚDORYS I.P.P., 1:100

[illegible]