


See A.B.

St. S.

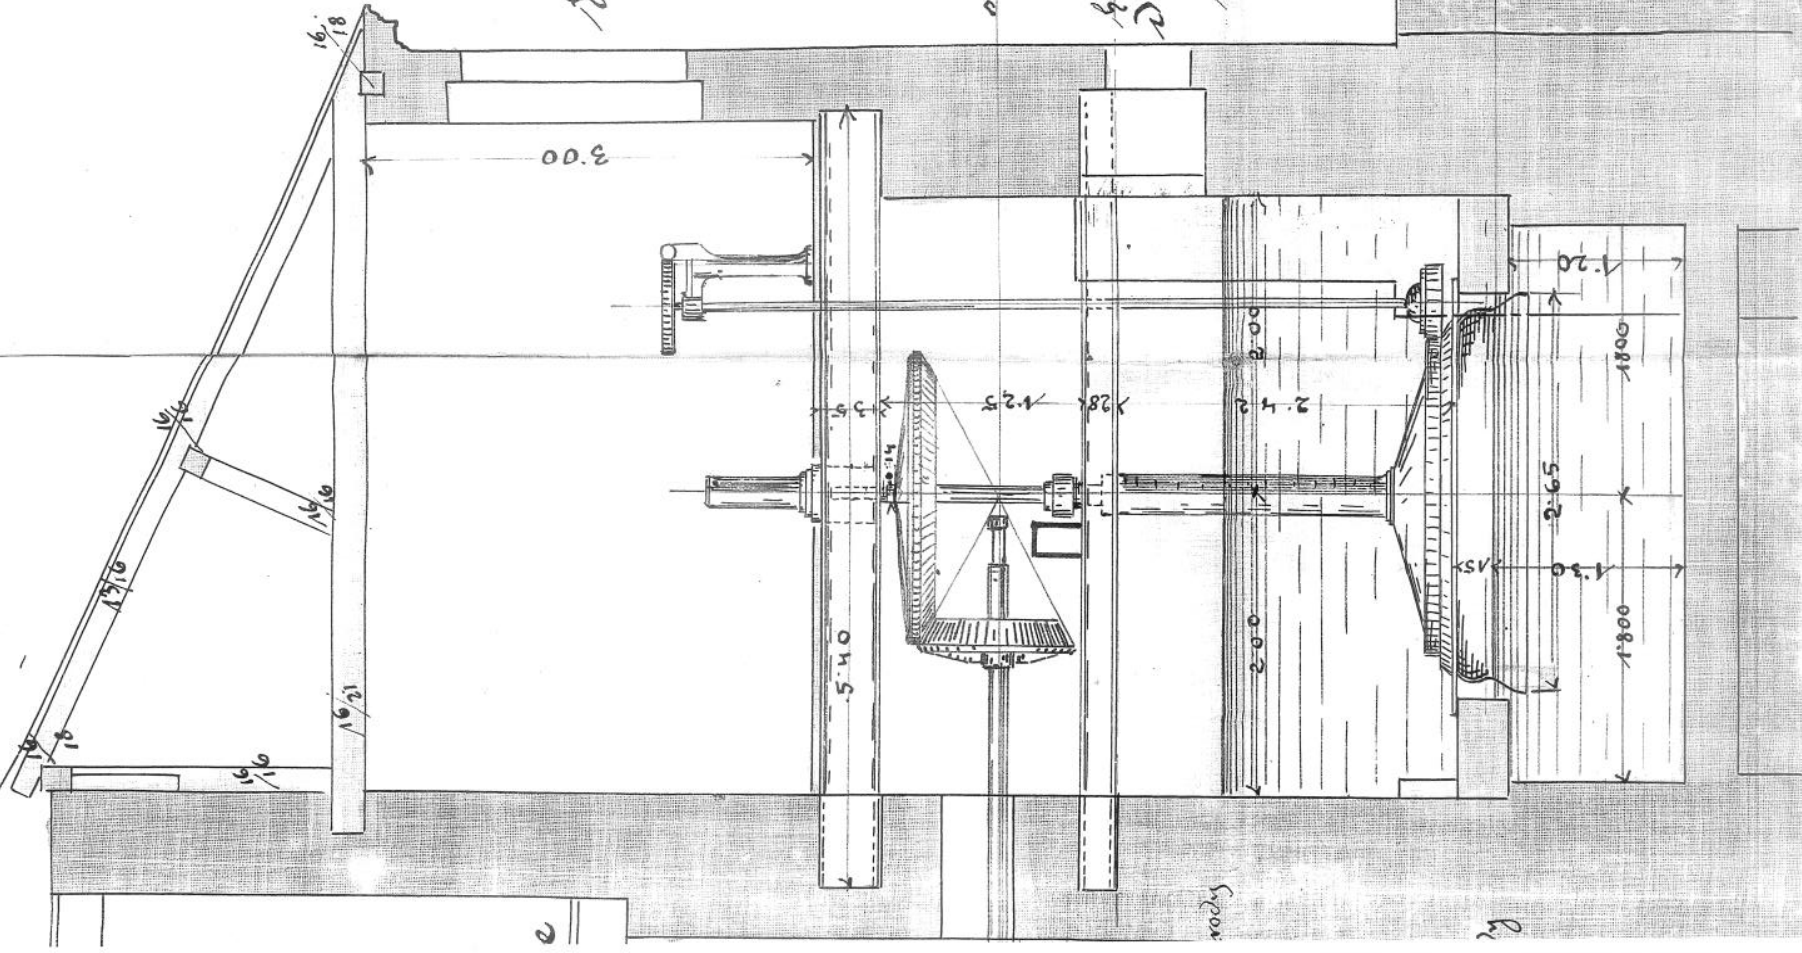

Tomasi postolario
1822/1. 24

Solohar

