


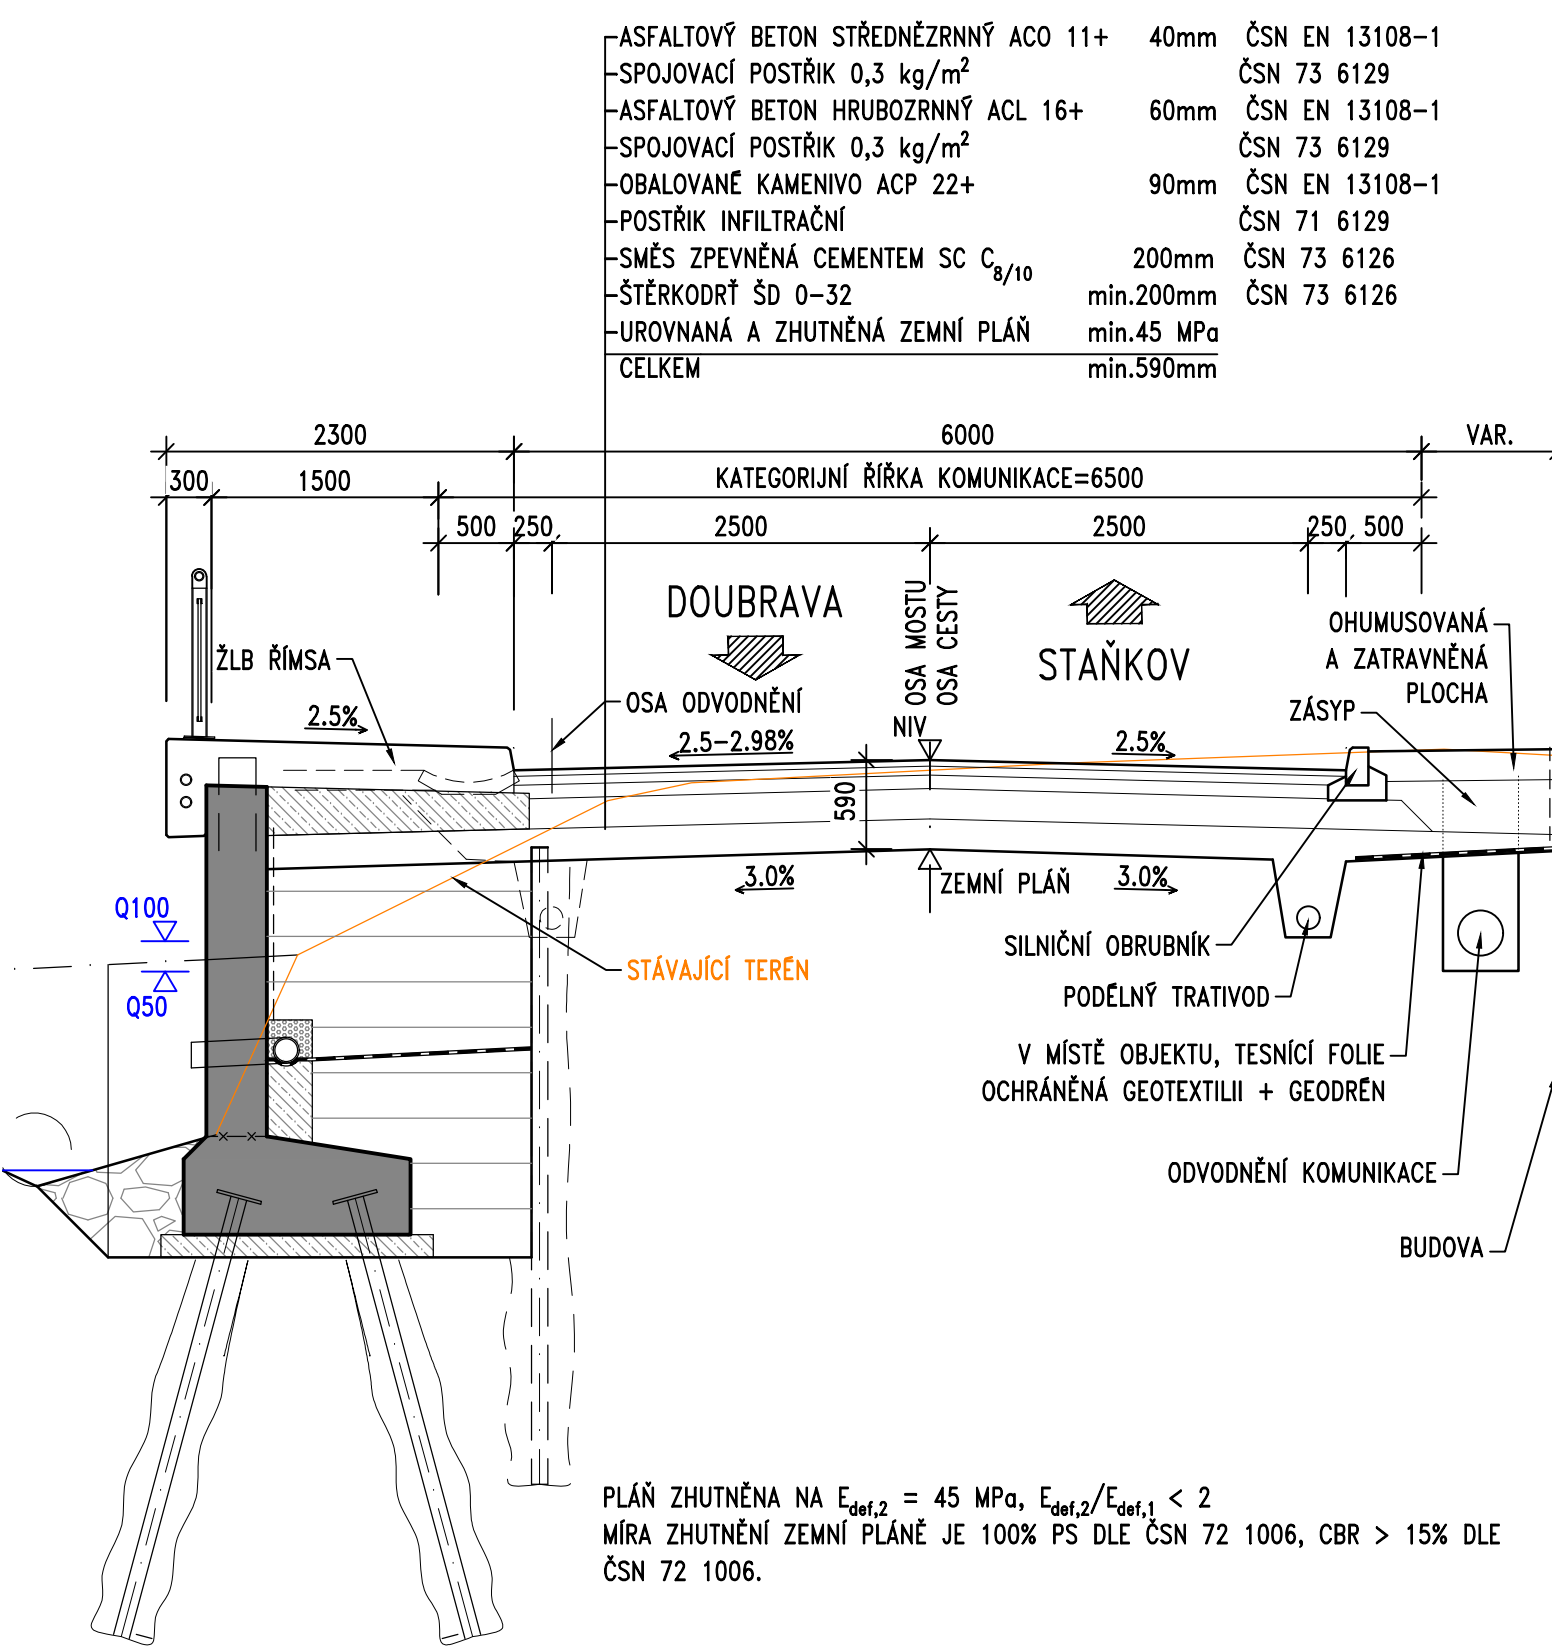

VZOROVÝ PŘÍČNÝ ŘEZ M 1:50





Akce:	Most ev.č. 19352-2 Puclice		
Objednatel:	SPRÁVA A ÚDRŽBA SILNIC PLZEŇSKÉHO KRAJE, P.O. ŠKROUPOVA 18, 306 13 PLZEŇ		
			
Souřadnicový systém: S-JTSK Výškový systém: Bpv			
Číslo zakázky:	1717900	HIP:	Ing. Jan KOMANEC
Schválil:	Ing. Václav HYZDAL <i>HYZDAL</i>	Zodp. projektant:	Ing. Jan KOMANEC <i>KOMANEC</i>
Tech. kontrola:	Ing. Václav KVASNIČKA <i>KVASNIČKA</i>	Vyracoval:	Ing. Peter LIKO <i>LIK</i>
		376619230, liko@pontex.cz	
		Praha 4, Bezdov 1658, 147 14 tel: +420 241096735 fax: +420 244461038	