



## REKONSTRUOVANÁ ČÁST

	23.80
	15.00
	8.20
	15.40
	87.80
E	10.50
	45.00
	18.20
	42.50
	16.80
	18.20
	30.40
	13.50
	23.80
	15.00
	15.60
	33.80
	24.50
	39.60
ZARZENE	15.00
	42.00
	18.00
	34.50
	33.50
	30.50
	30.50
	20.00
	30.50
	22.50
	21.00
	6.50

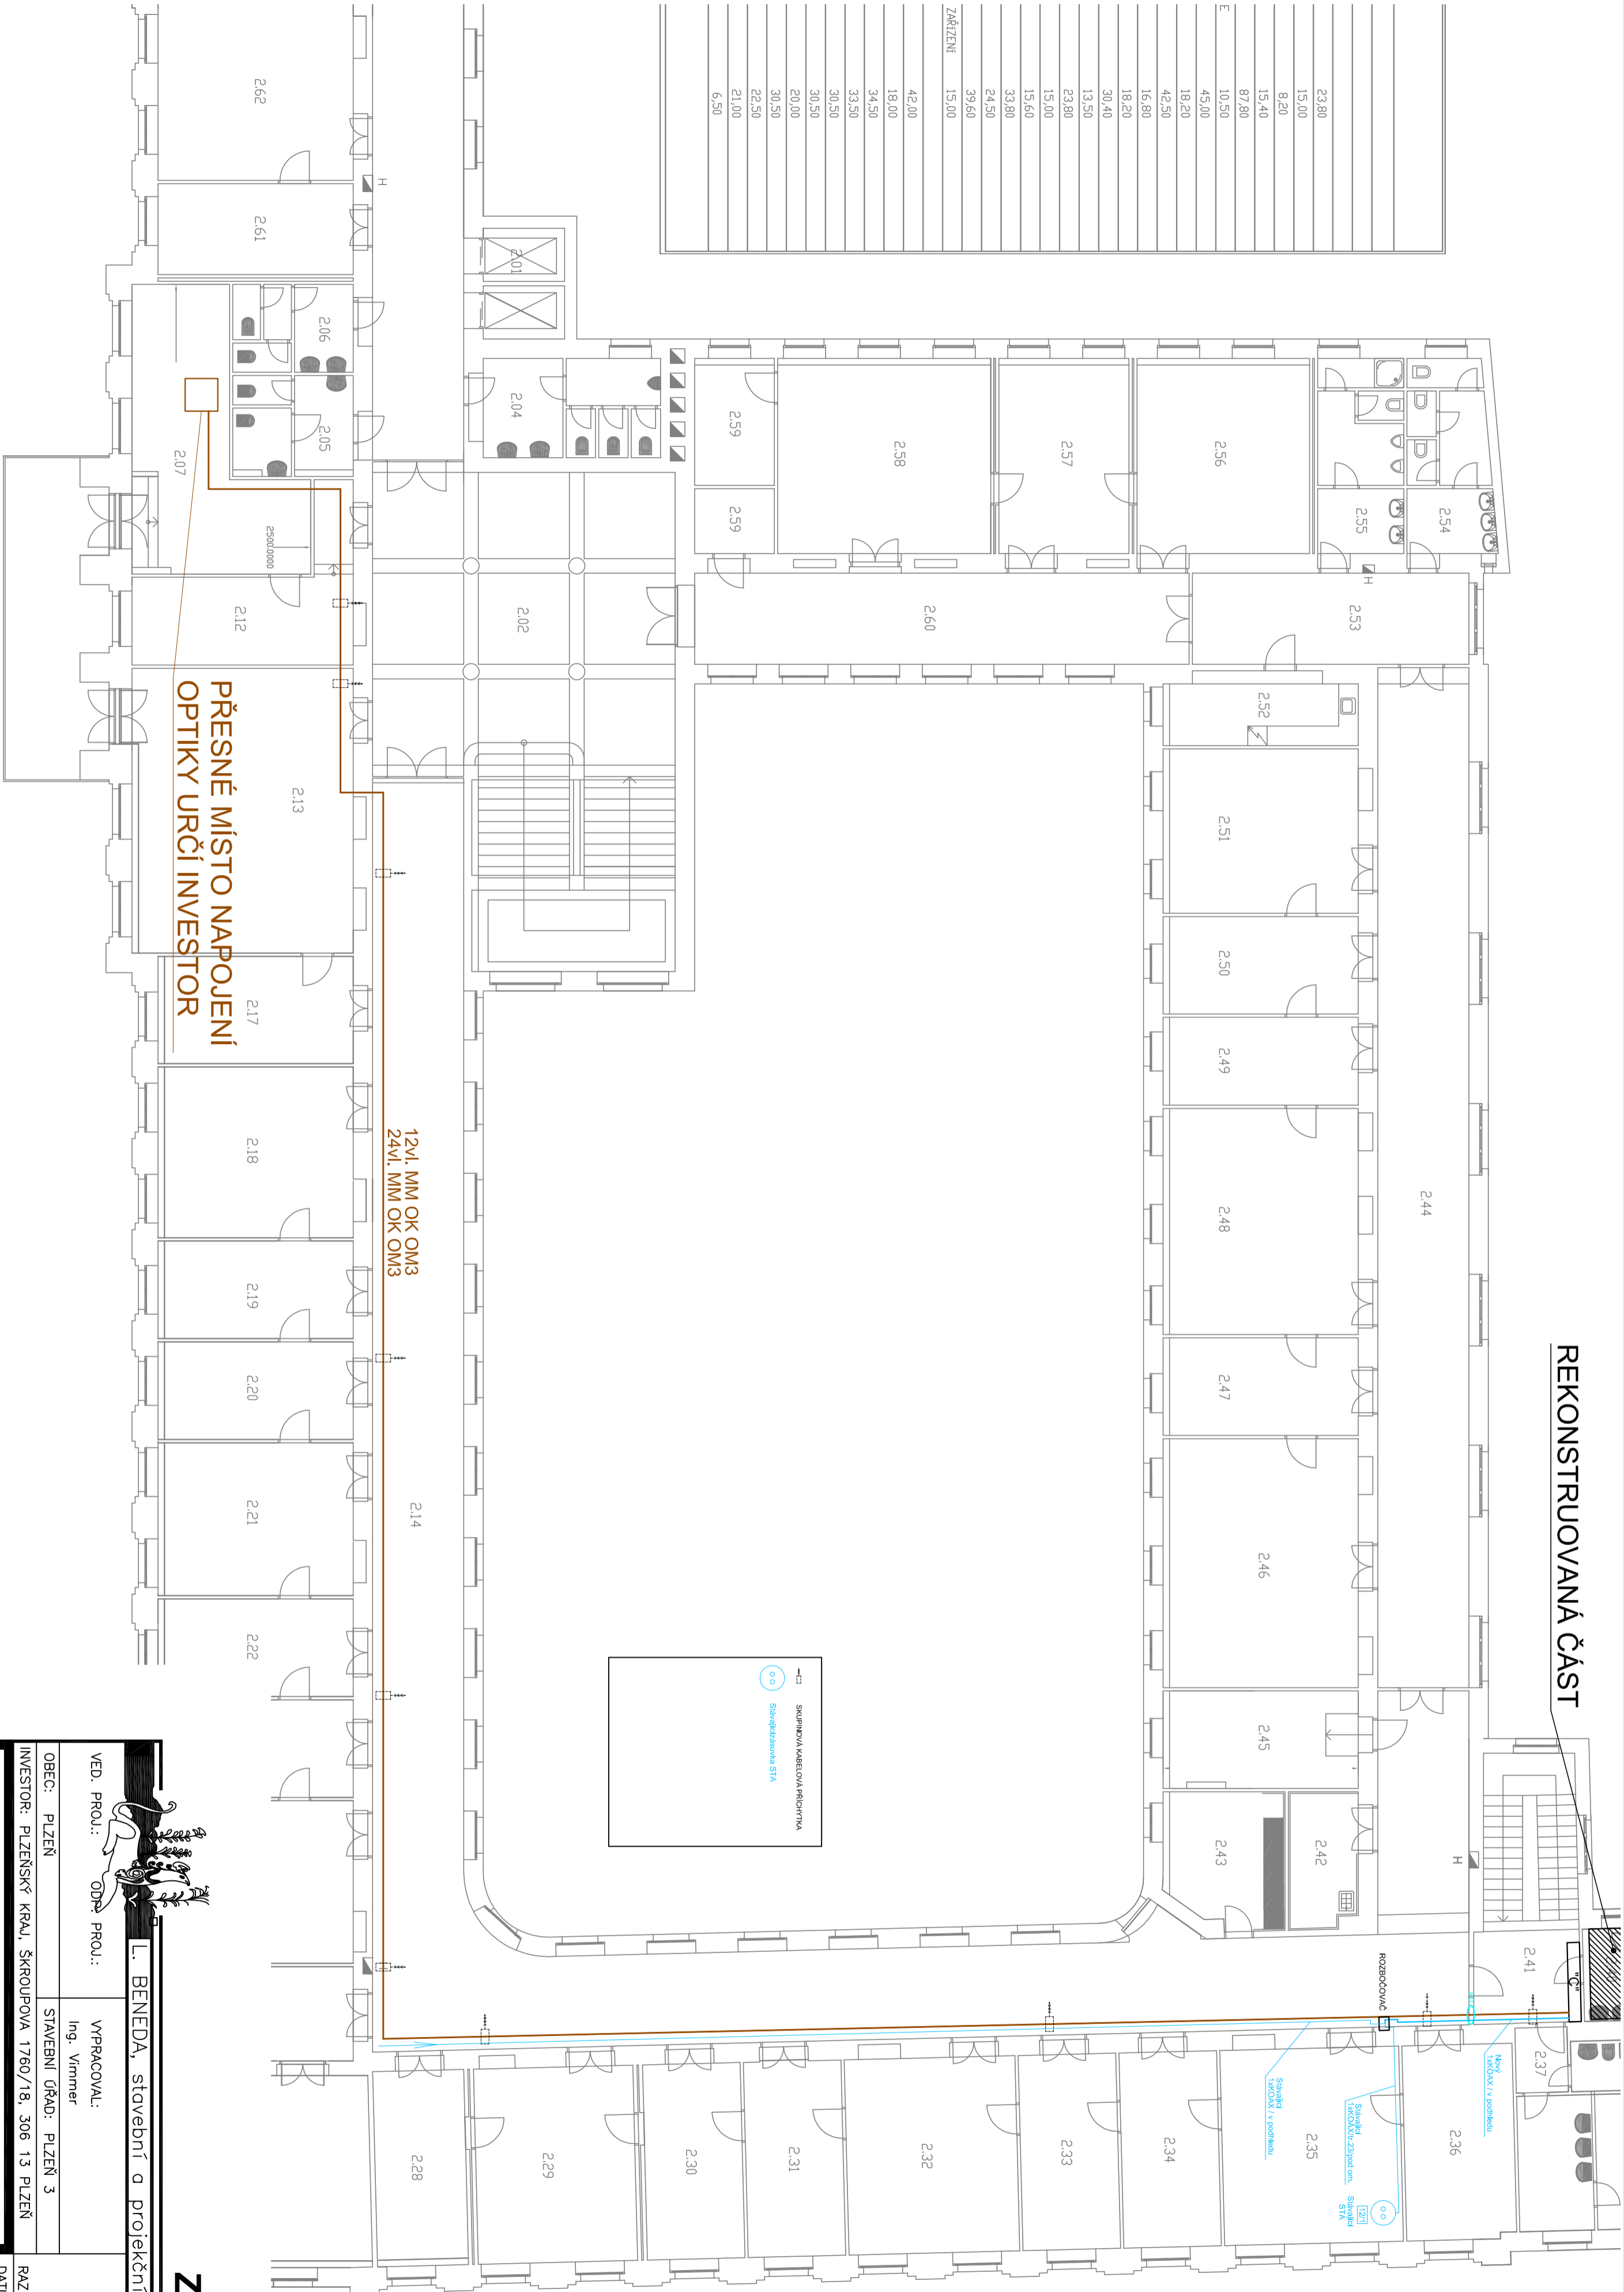

L. BENEDA, stavební a projekční kancelář

# ZMĚNA 9/2013

		<b>L. BENEDA, stavební a projekční kancelář</b>	
VED. PROJ.: ODP. PROJ.:	VYPRACOVAL: Ing. Vimmer		
OBC: PLZEŇ	STAVEBNÍ ÚŘAD: PLZEŇ 3		
INVESTOR: PLZEŇSKÝ KRAJ, ŠKROUPOVA 1760/18, 306 13 PLZEŇ			
RAZÍTKO:			
DATUM:		09.2013	
STUPEŇ:		DPS	
Č. ZAKÁZKY:		201301	
FORMAT:		Bx44	
MĚR: 1:150		Č. VYKŘ.: <b>09</b>	