
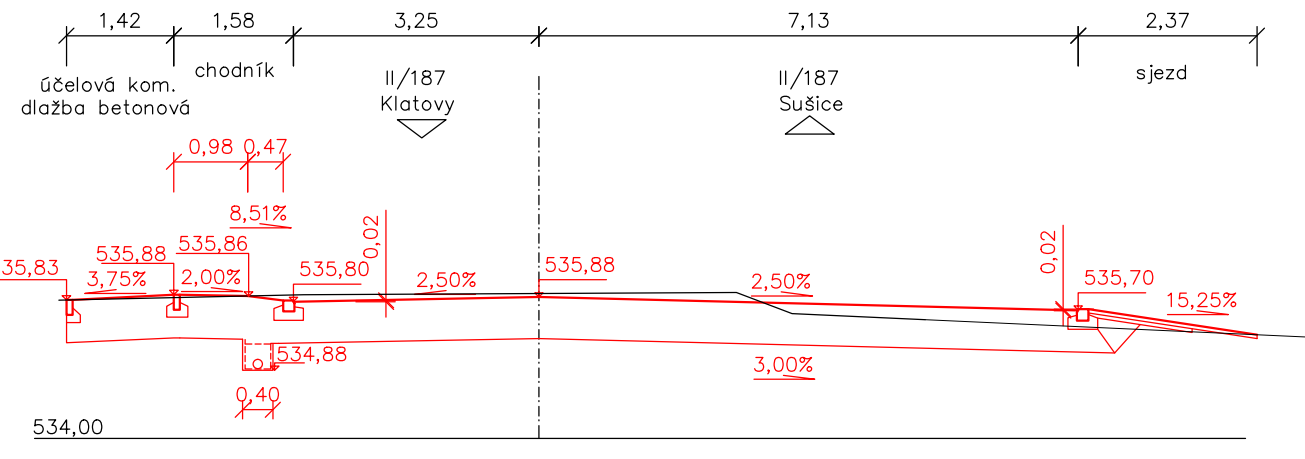
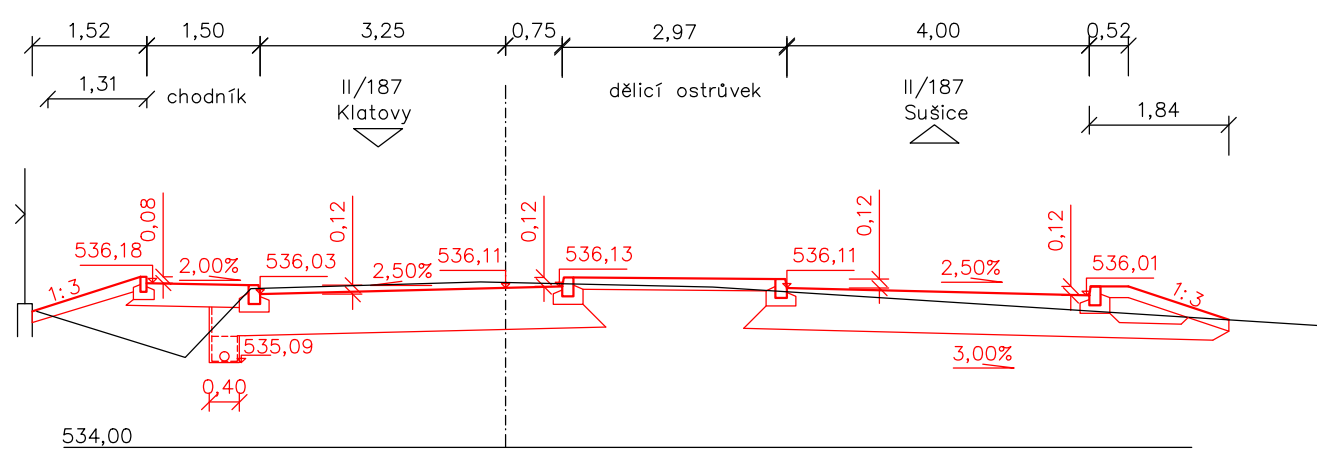
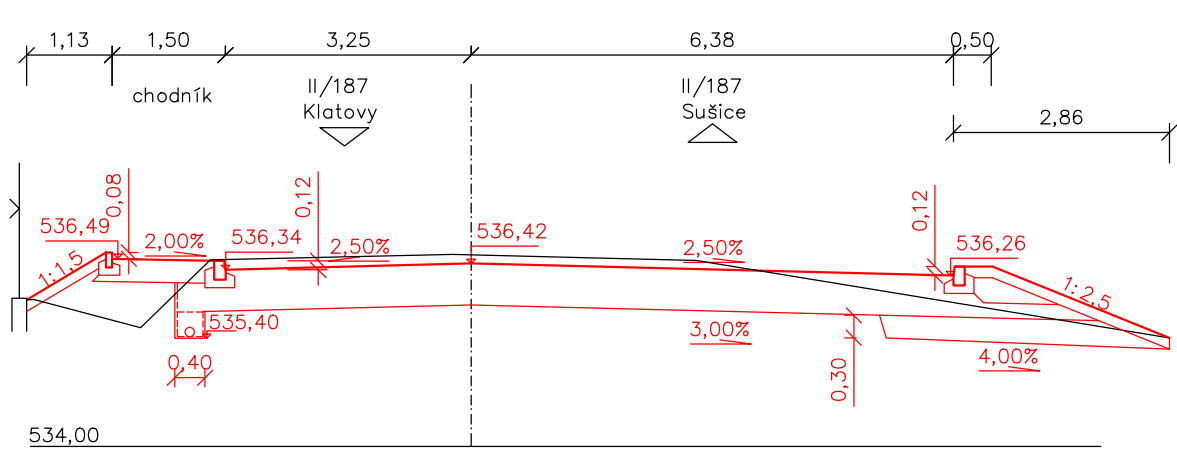


0,006 00

0,025 00

0,045 00

0,061 00

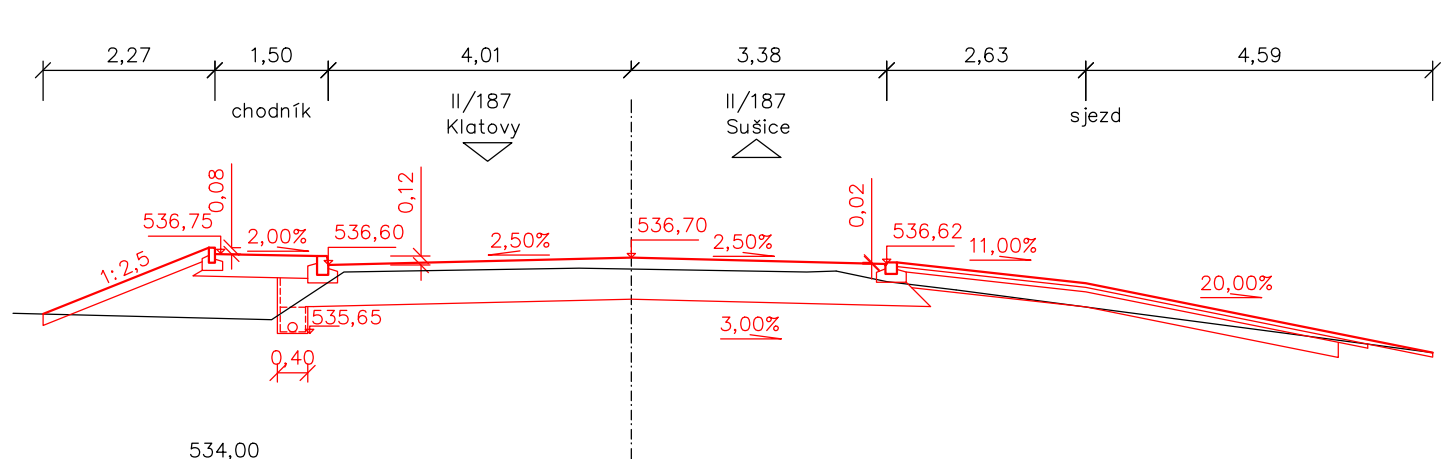






0,080 00

0,100 00

0,113 27

0,117 54

0,141 75

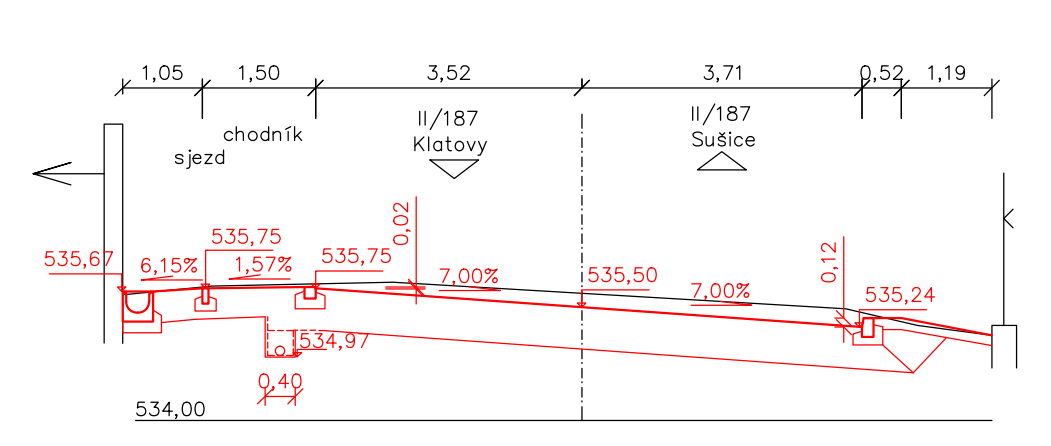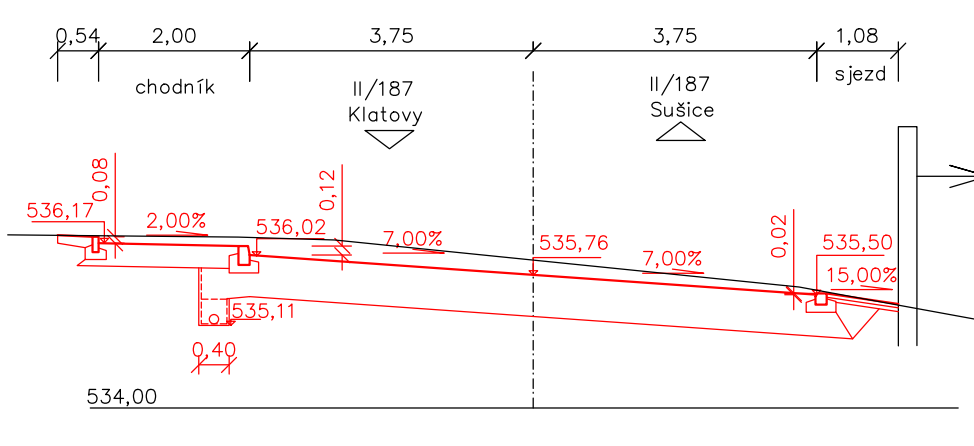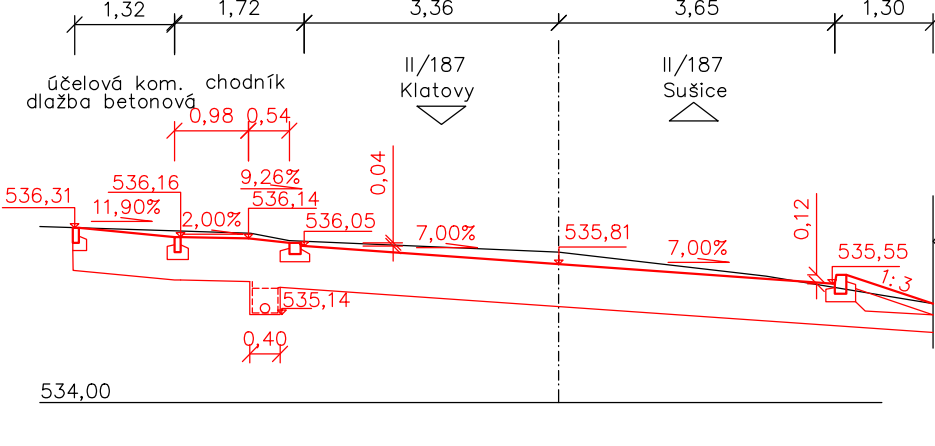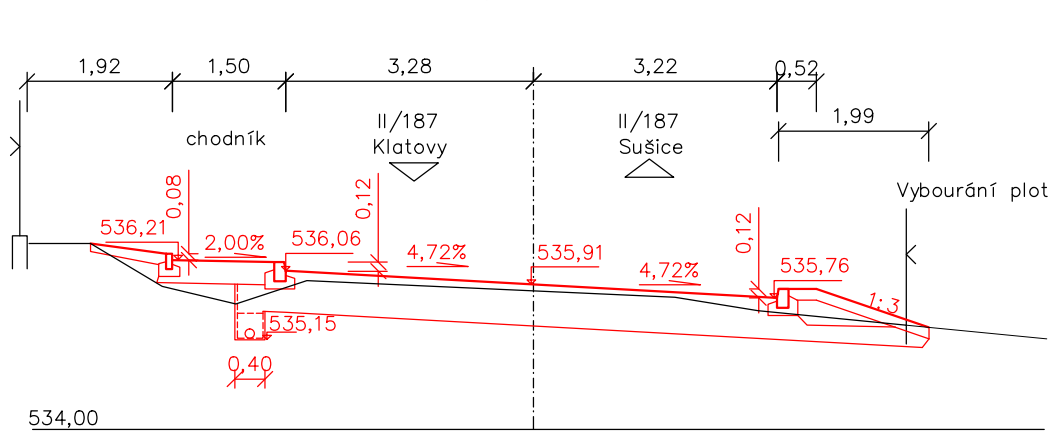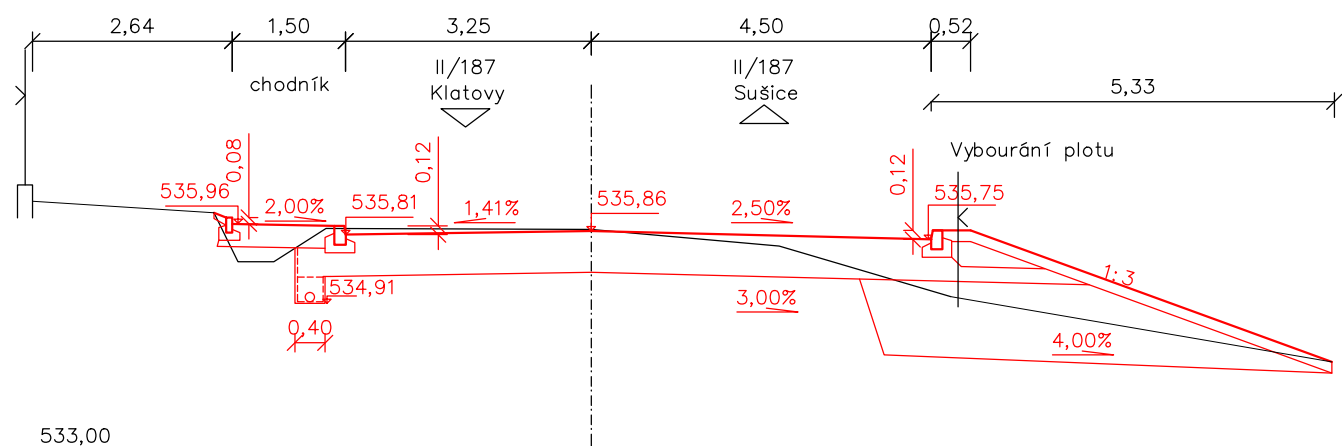

0,151 00







0,163 00

0,183 00

0,195 00

0,203 00

0,214 00

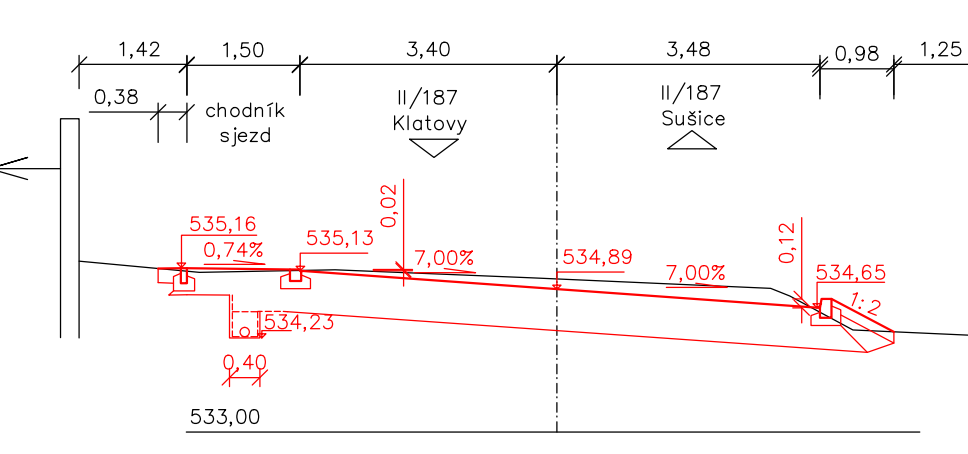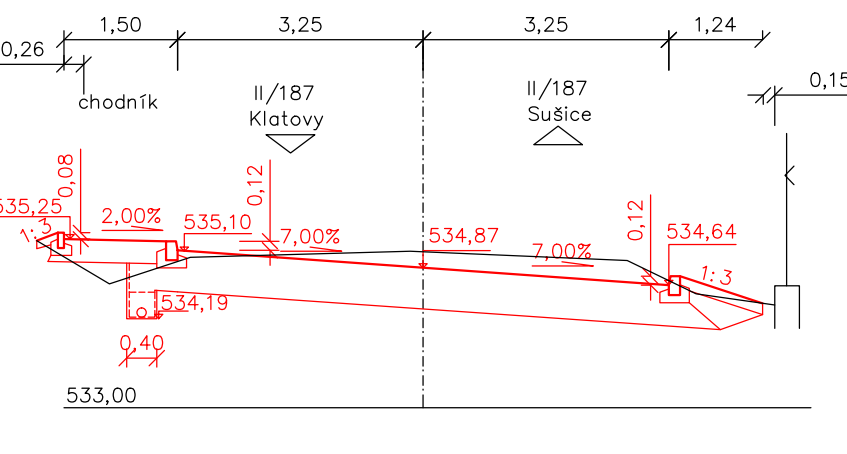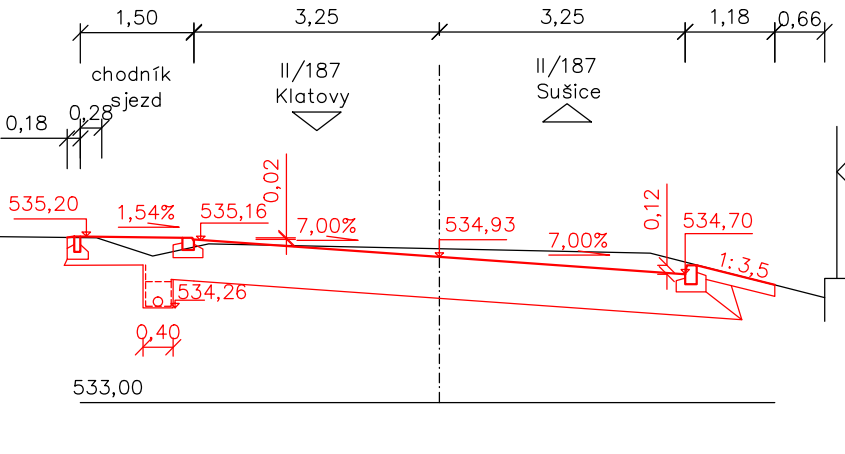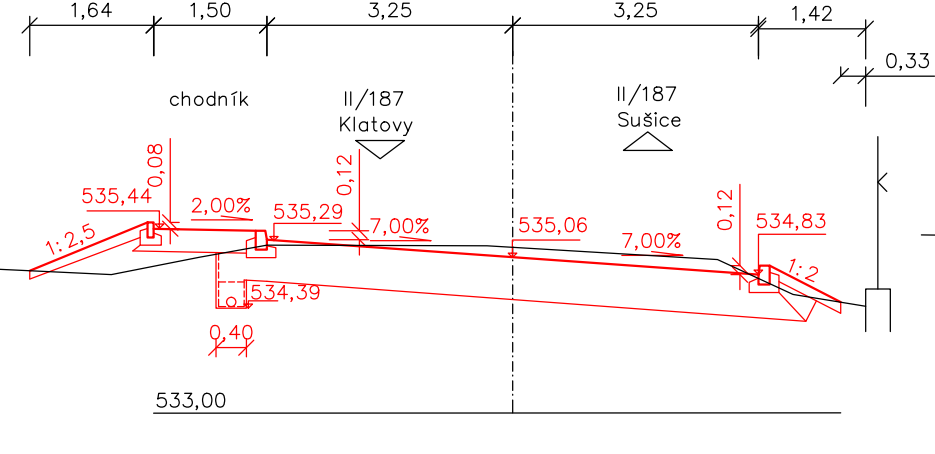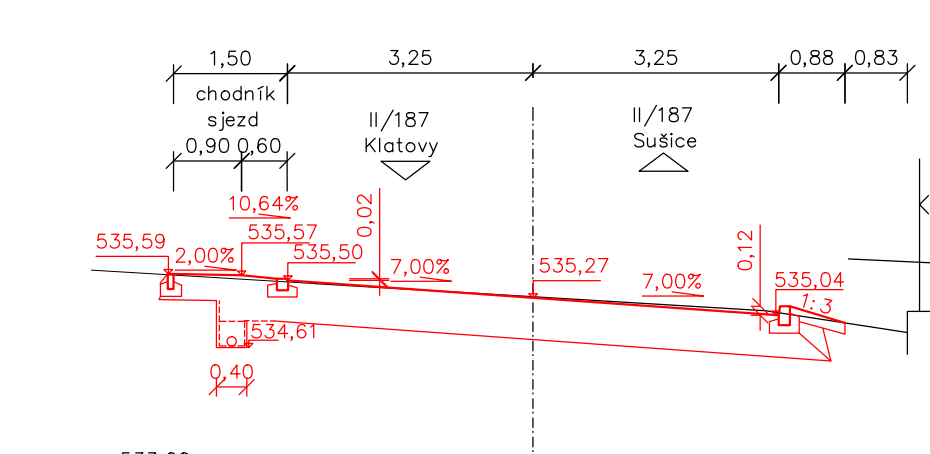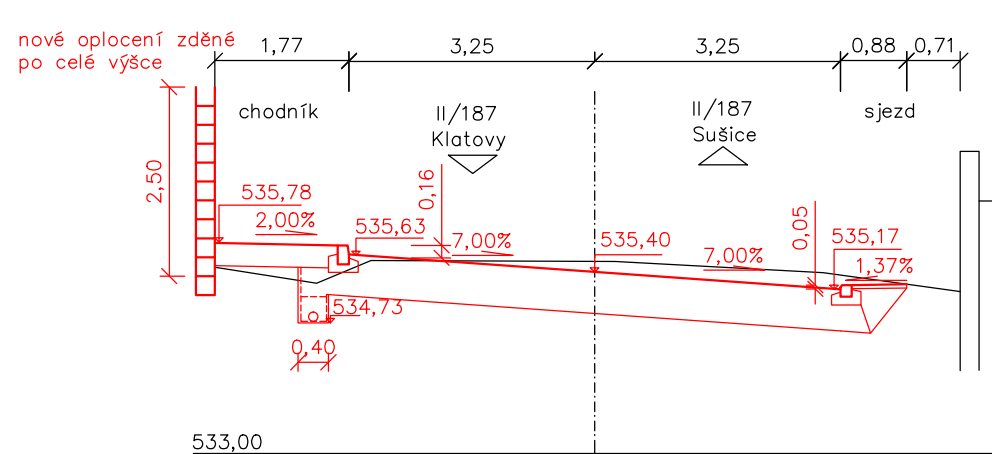






0,223 00

0,238 70

0,258 72

0,278 70

0,290 00

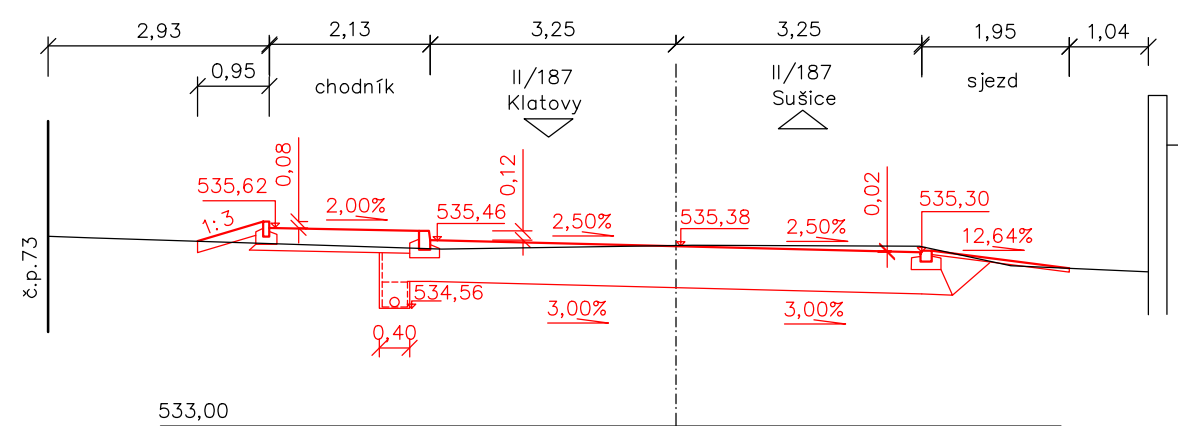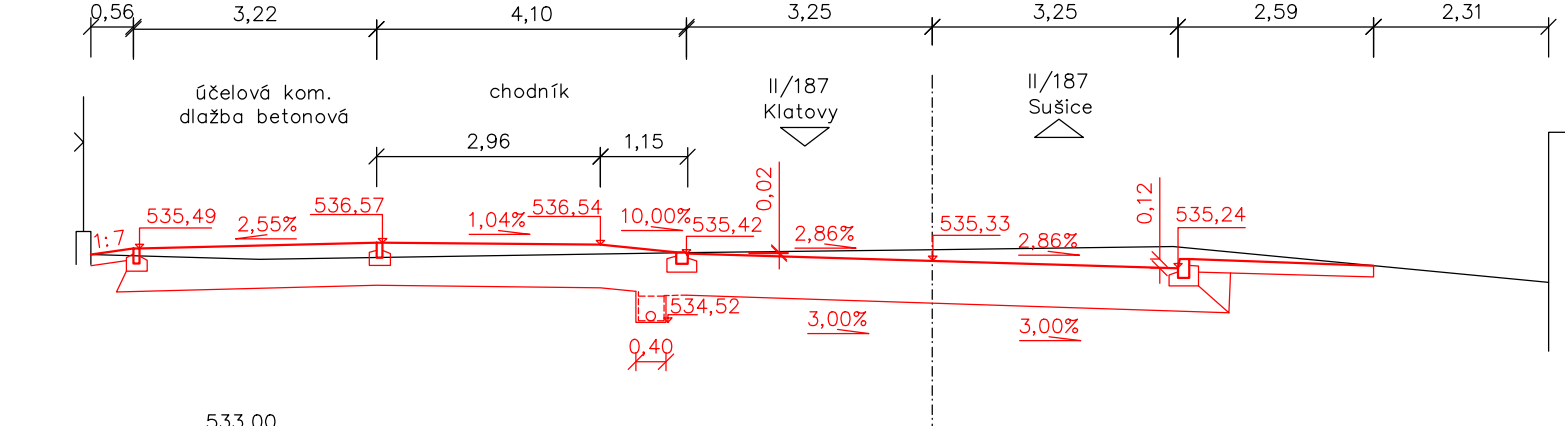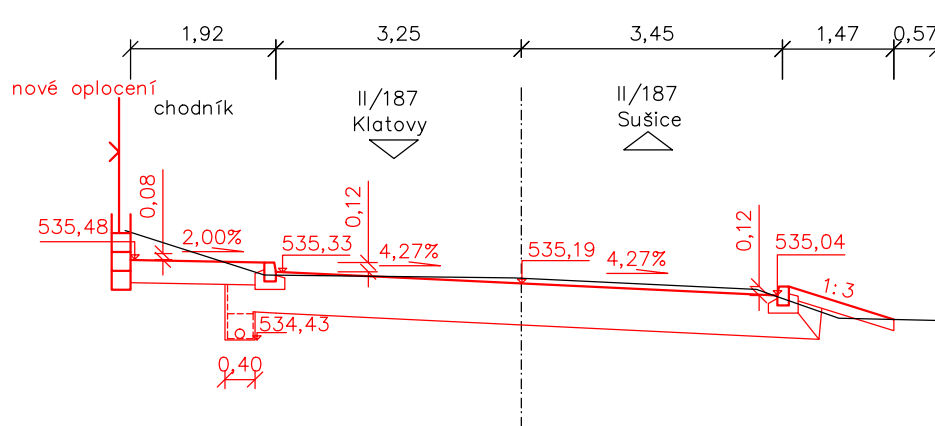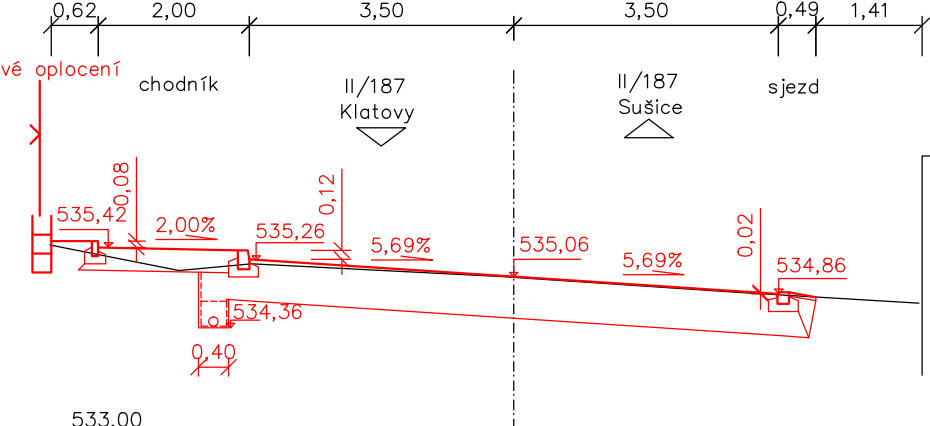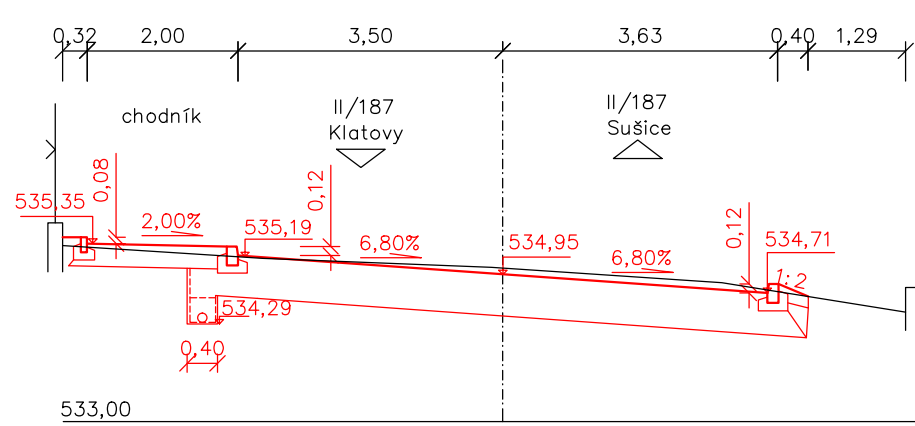

0,310 00






0,322 00

0,340 00

0,351 00

III/18714

0,007 90

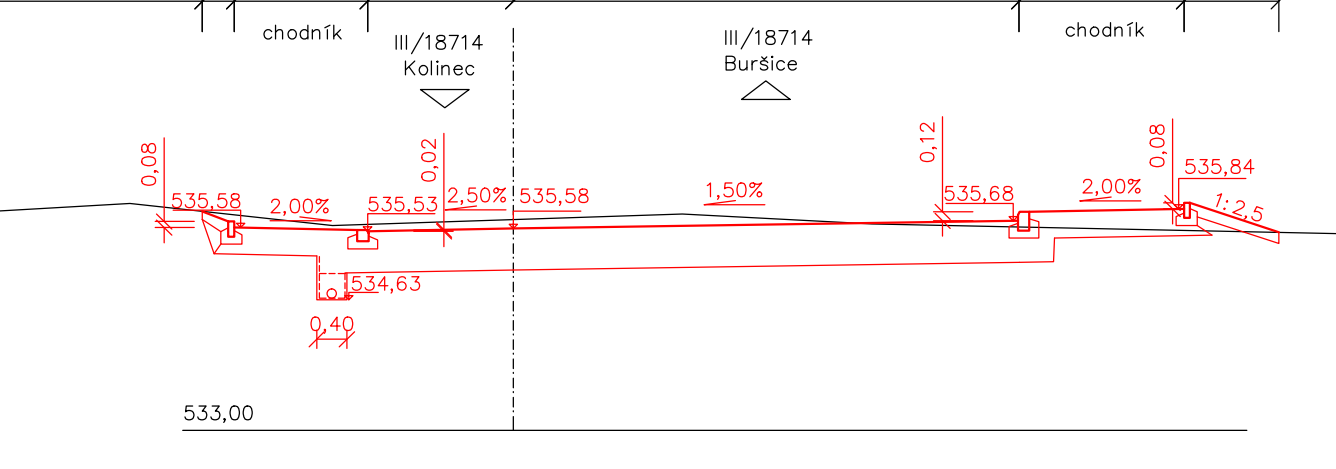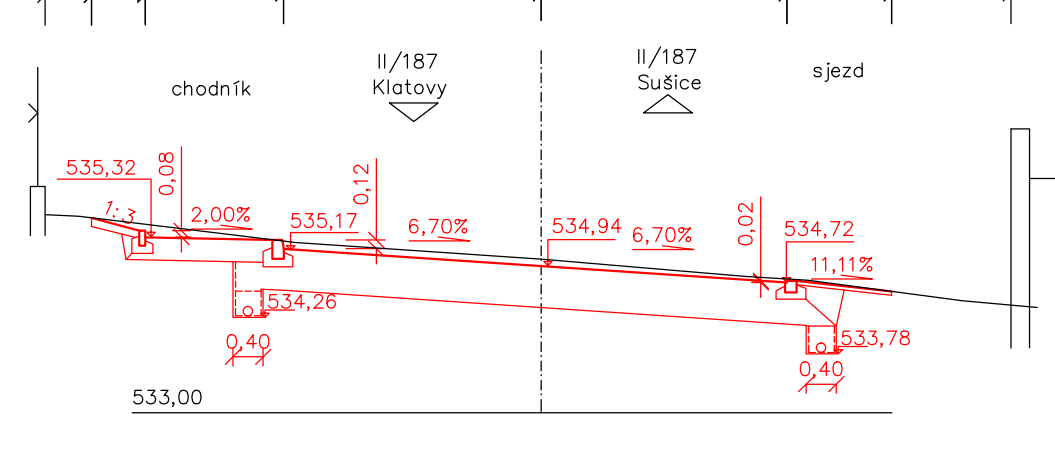
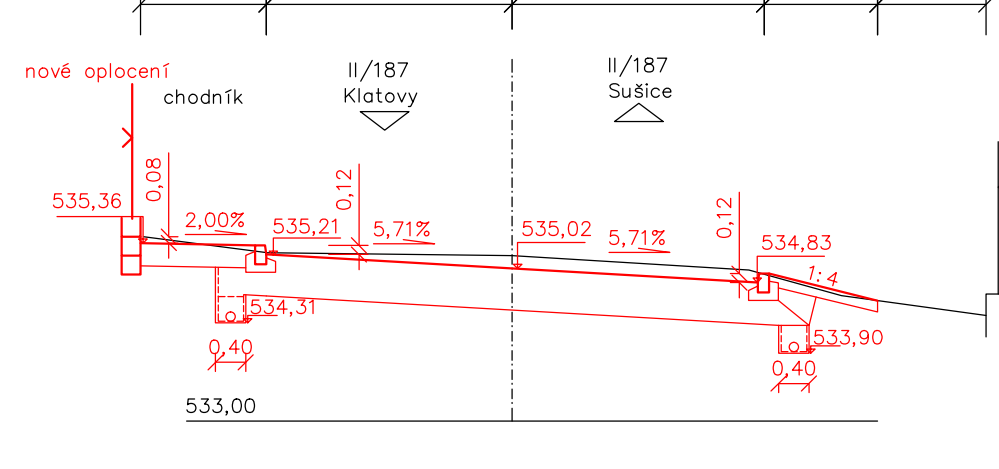
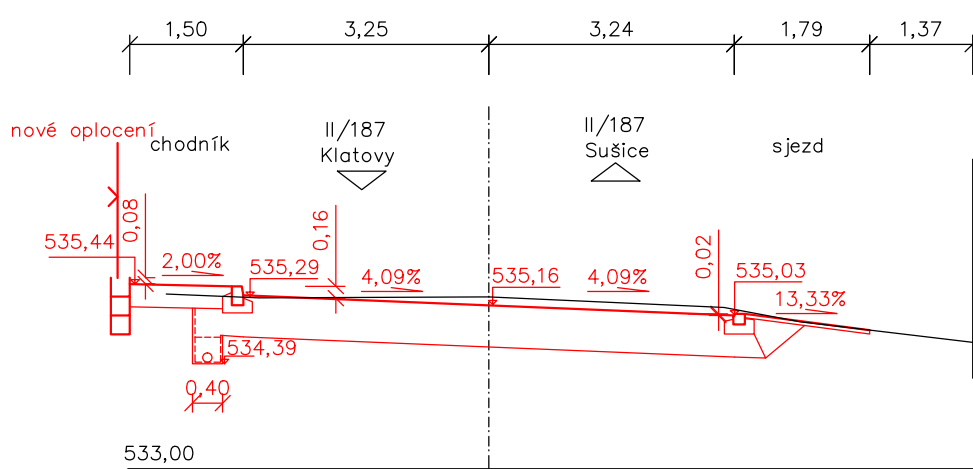
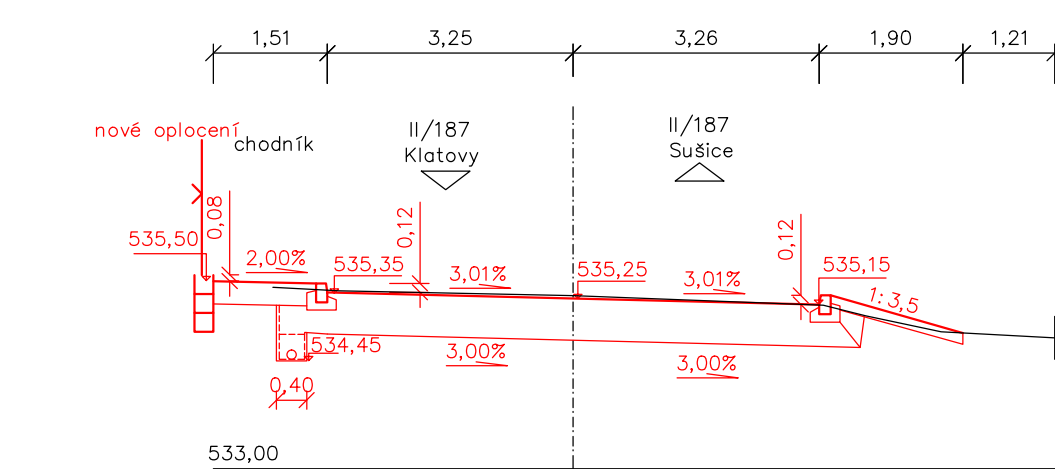


0,371 00

0,390 20

0,410 00

0,425 00

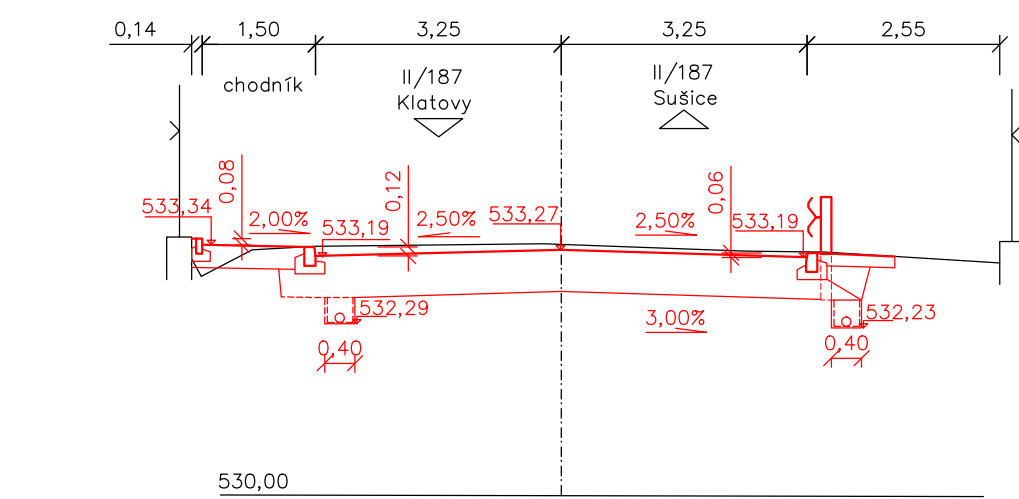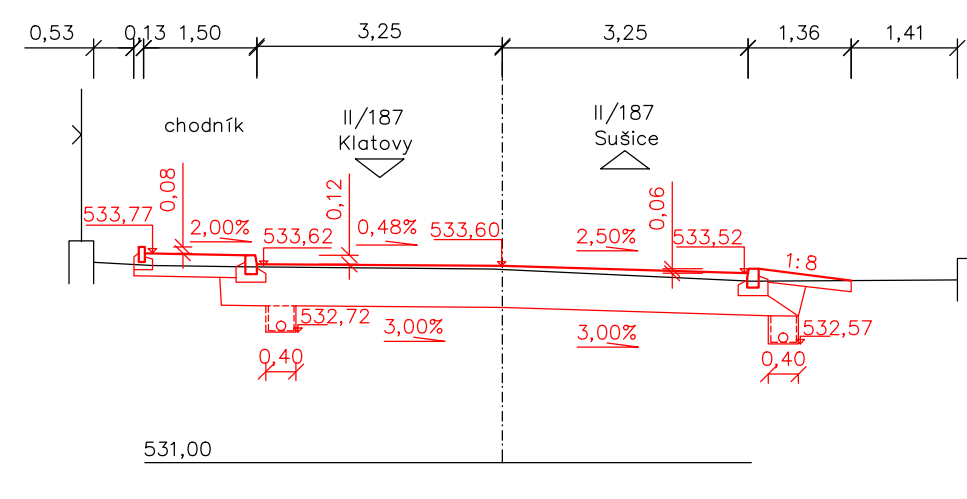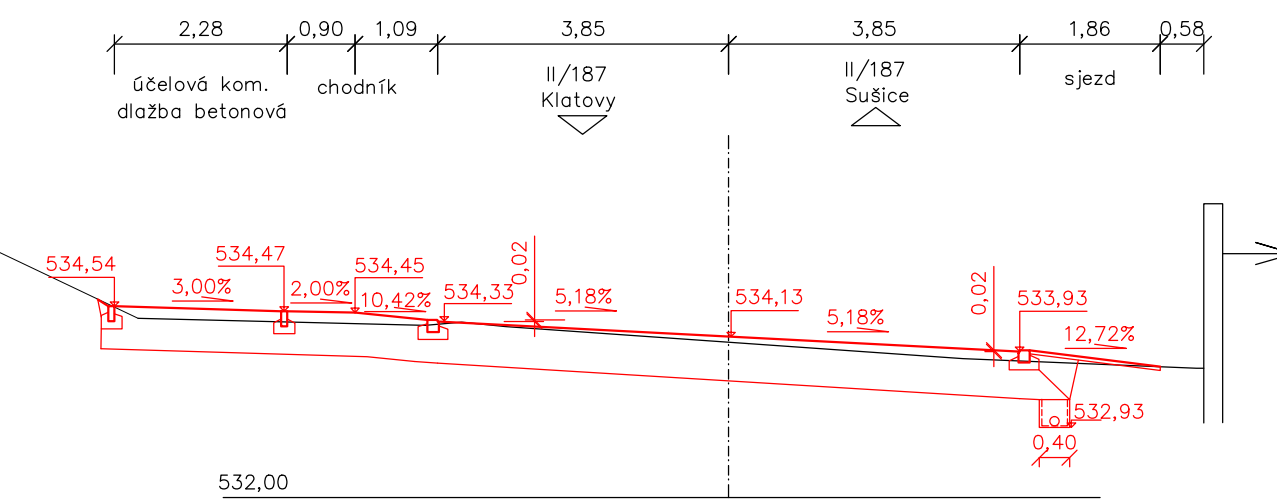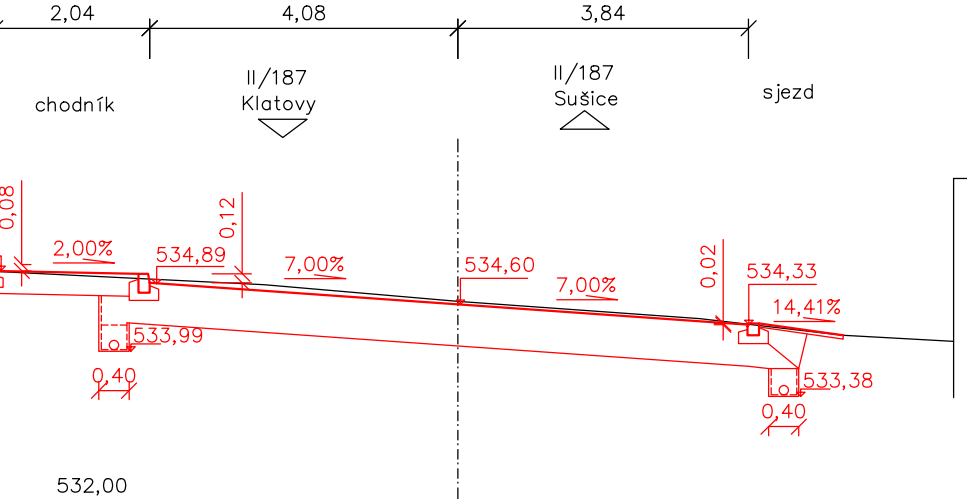

Hlavní projektant:	Ing. arch. Martin Jirovský PH.D., MBA Převrátská 330, 390 01, Tabor, ČKA 03 311	 CENTRUM SLUŽBY STARÉ MĚSTO www.centrumsluzbystaramesto.cz ATELIER MAA-T
Zodpovědný projektant:	Ing. Robert Jufna, Převrátská 330, 390 01, Tabor IČ 880 67 483, ČKA IT 0012735	
Vedoucí projektu:	Ing. Robert Jufna, Převrátská 330, 390 01, Tabor	KÚ: Kolínek
Vypracoval:	Ing. Robert Jufna, Převrátská 330 tel. 390 01, Tabor, IČ 880 67 483 e-mail: jufna.r@gmail.com	
Objednatel:	Správa a údržba silnic Píseňského kraje Město Kolínek	
Ako:	II/187 Kolínek průtah	
Obsah:	Charakteristické příčné řezy, část 1	
Datum:	únor 2020	PPDS
Ozn. části:	D.1.1	Paré:
Měřítko:	Č. přílohy:	
	1:100	6.1