



## STANIČENÍ km 0,750 000 - km ,900 000

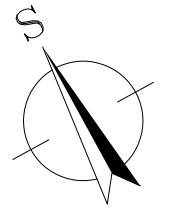

- SOUŘADNICOVÝ SYSTÉM JTSK
- VÝŠKOVÝ SYSTÉM B.p.v.

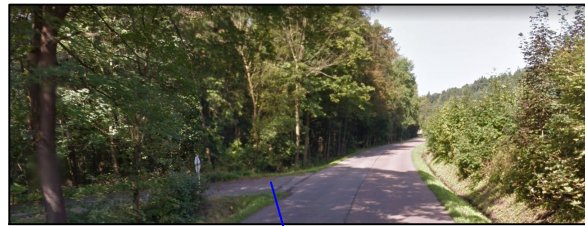


0,9




km 0,900 00


$$\underline{\text{km } 0,850 \text{ } 00}$$



km 0.800 00

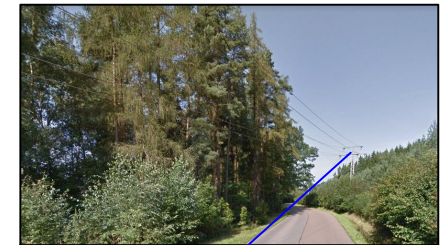

00 00/0 00

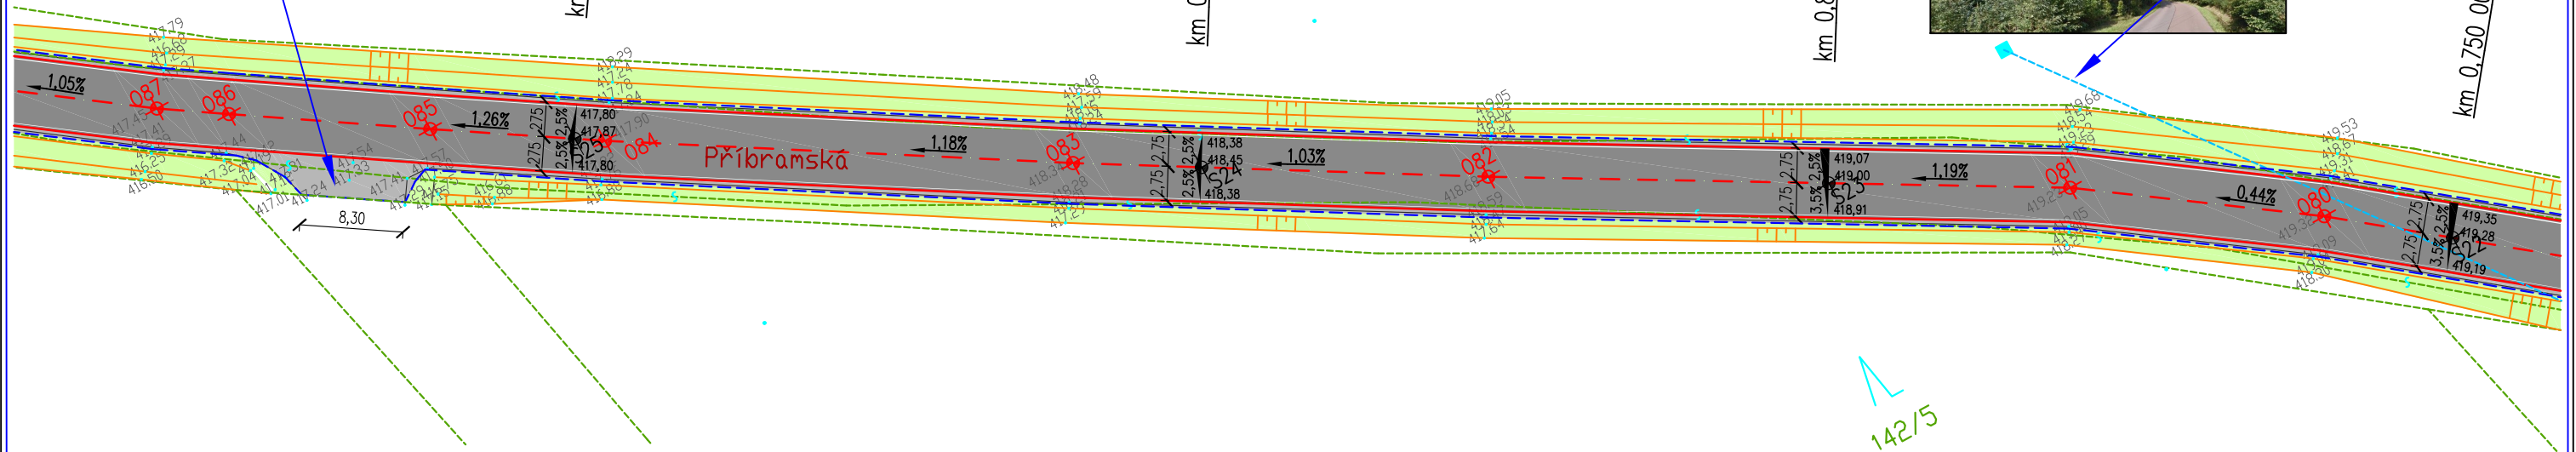

## STANIČENÍ km 0,950 000 - km 1,100 000

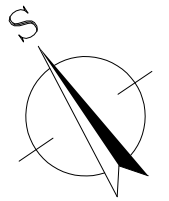

- SOUŘADNICOVÝ SYSTÉM JTSK
- VÝŠKOVÝ SYSTÉM B.p.v.



1,0

km 1,000 00

km 0,950 00

1,1


$$\underline{\text{km } 1,100 \text{ } 00}$$


km 1,050 00

