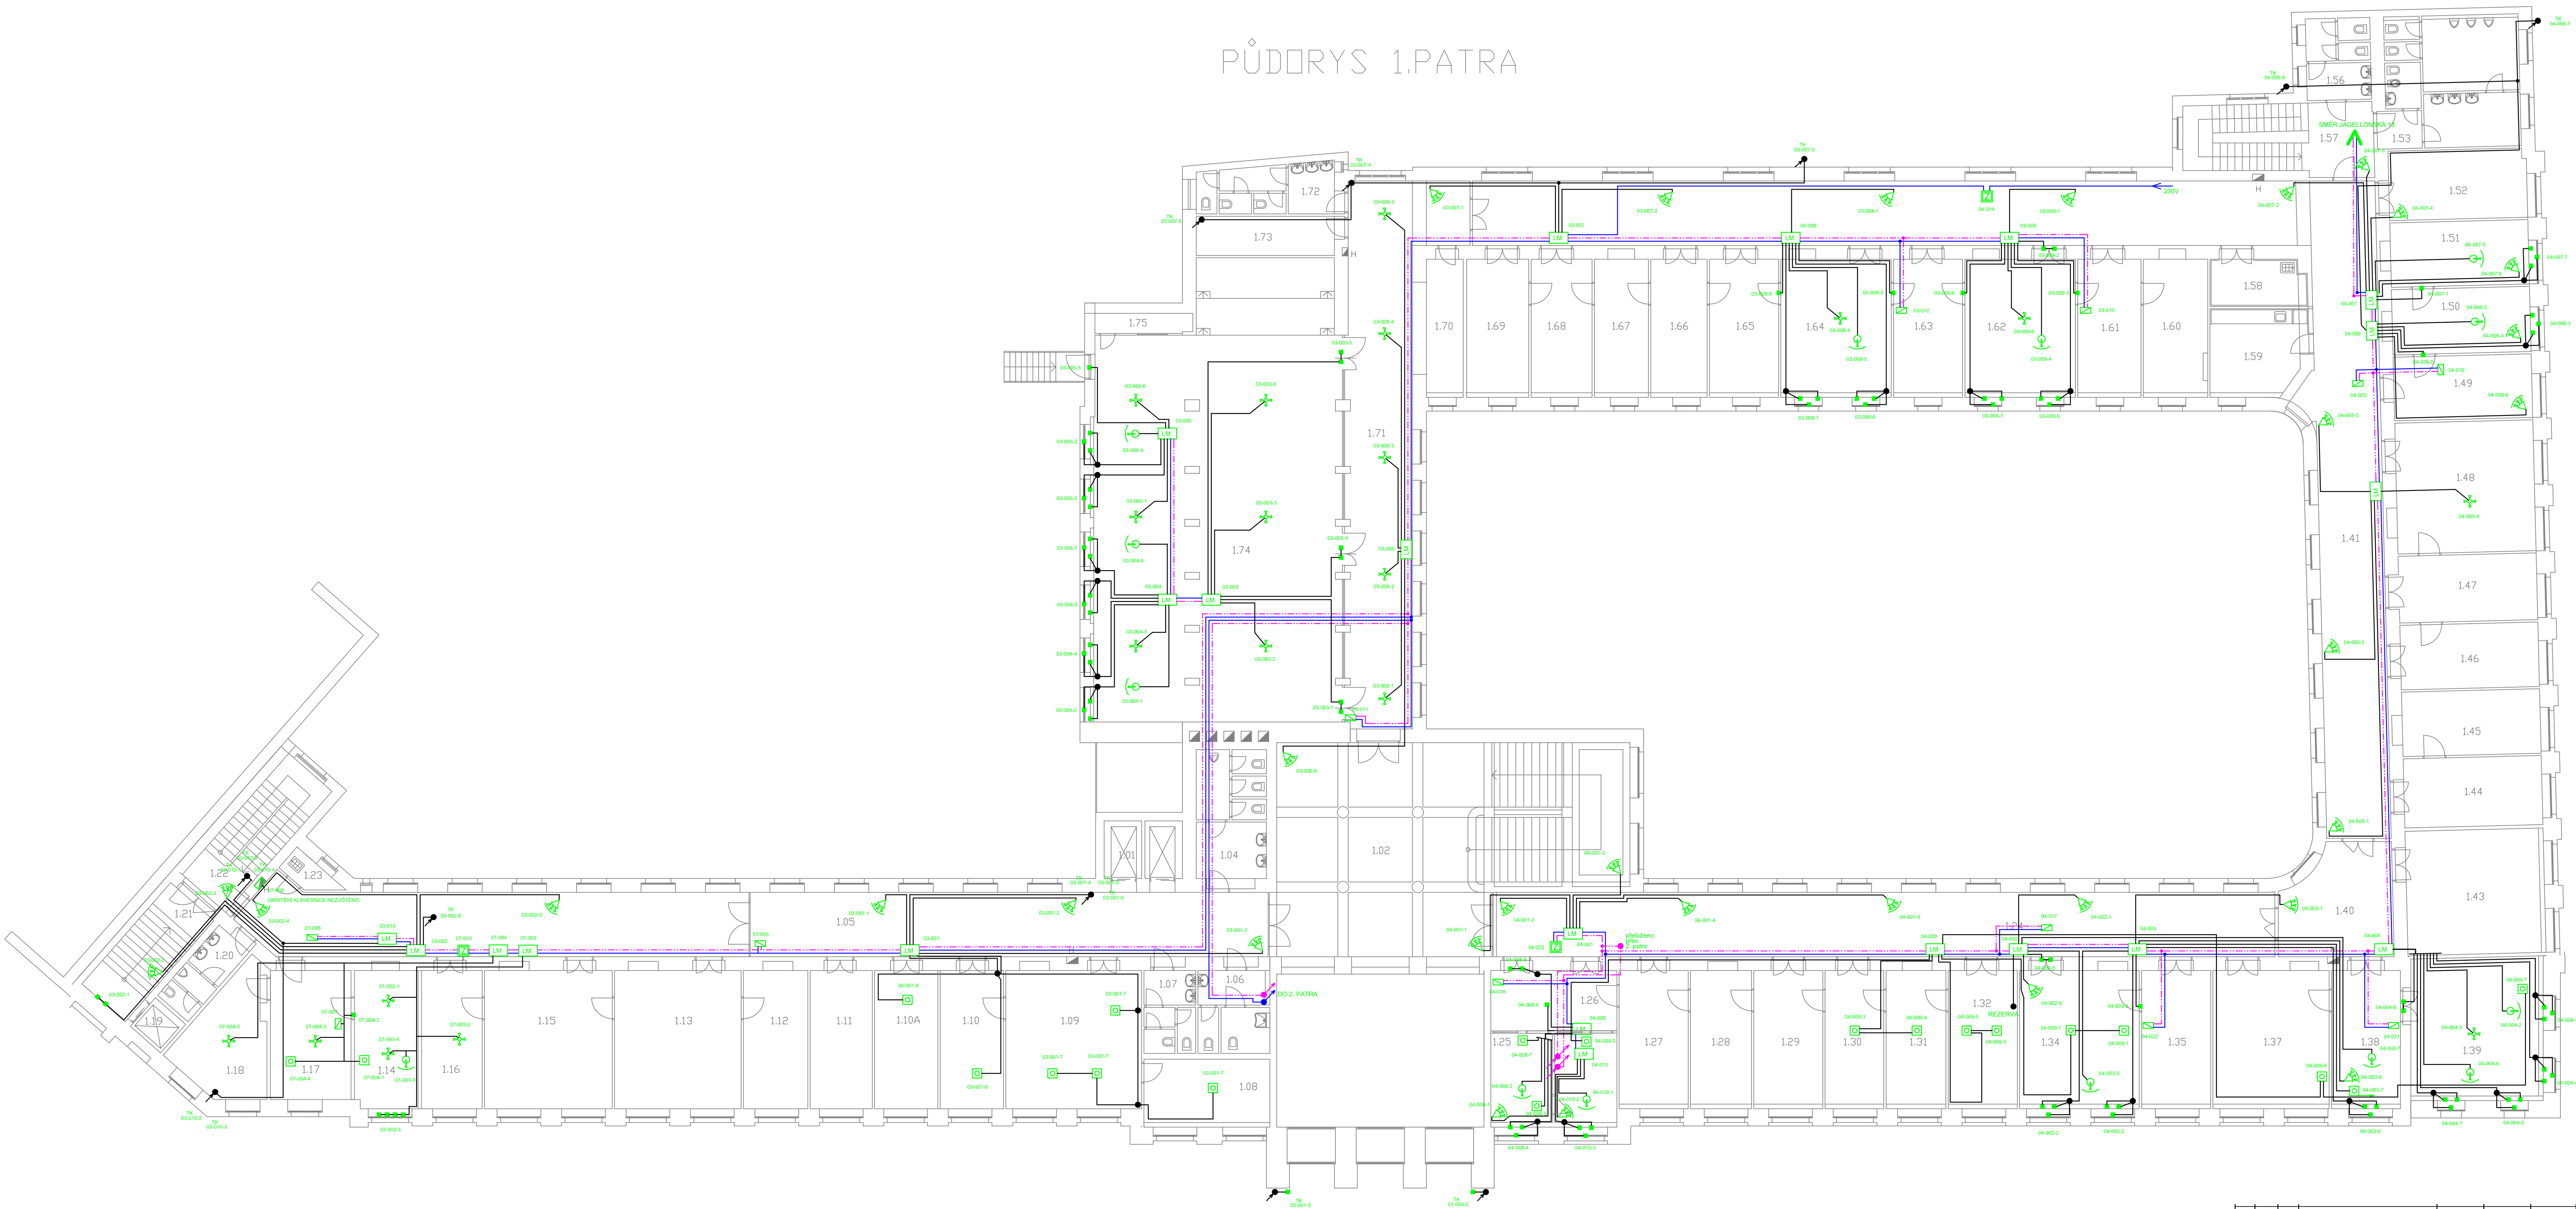


## PŮDORYS 1.PATRA

[illegible]